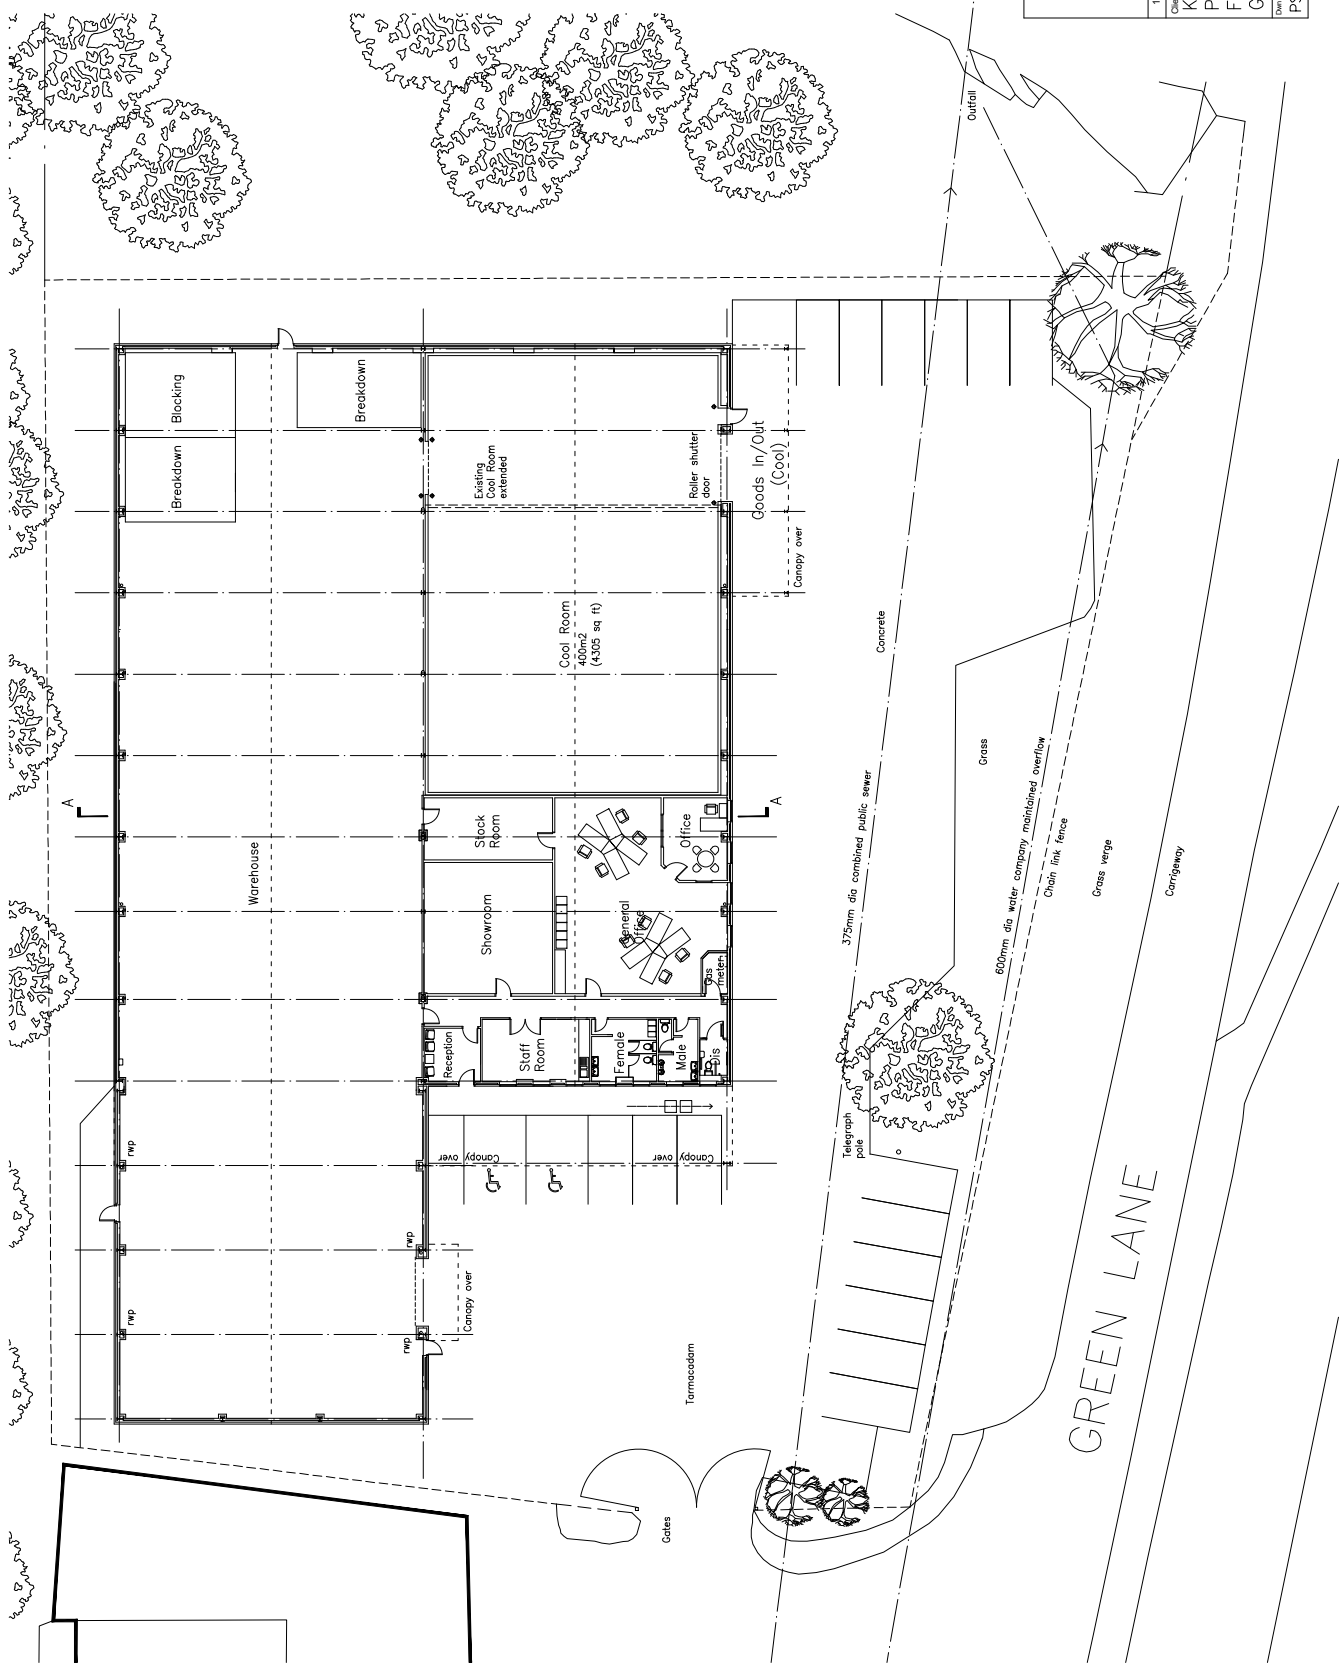


SITE PLAN AS EXISTING

TURNER
design
ASSOCIATES

1 FIVE Trees Drive, Studfield ST7 3LX
Tel: 0114 2621965

Client/Project
Keylink Limited,
Proposed Alterations to
Factory Unit,
Green Lane, Ecclesfield

Drawn By: PS
Date: Apr 18
Scale: 1:200
Draw No: A2/18/590/10