




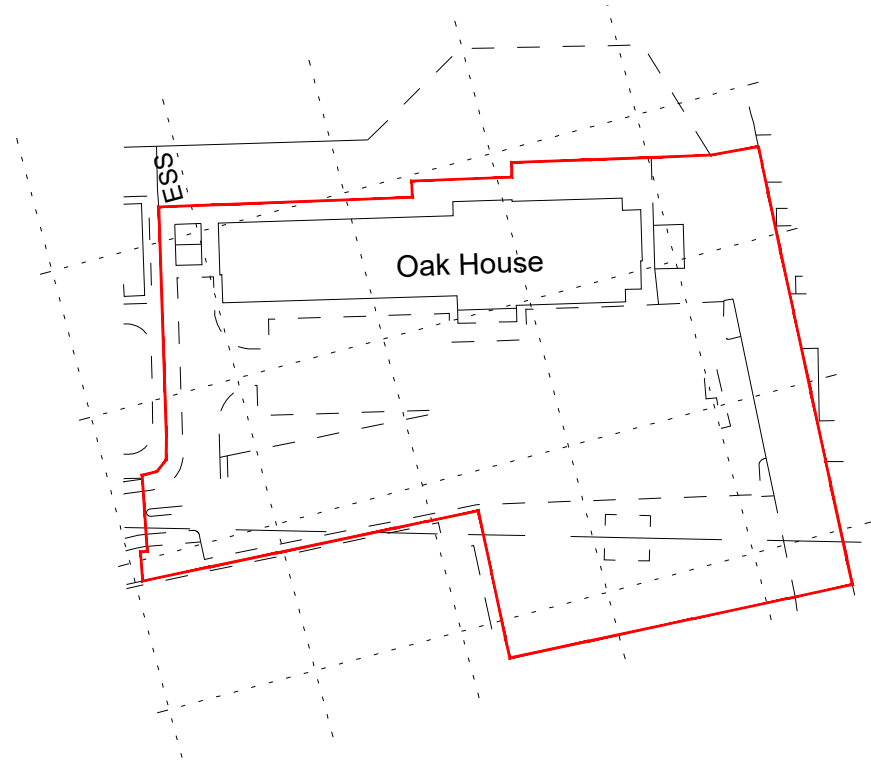

Location plan 1:1250

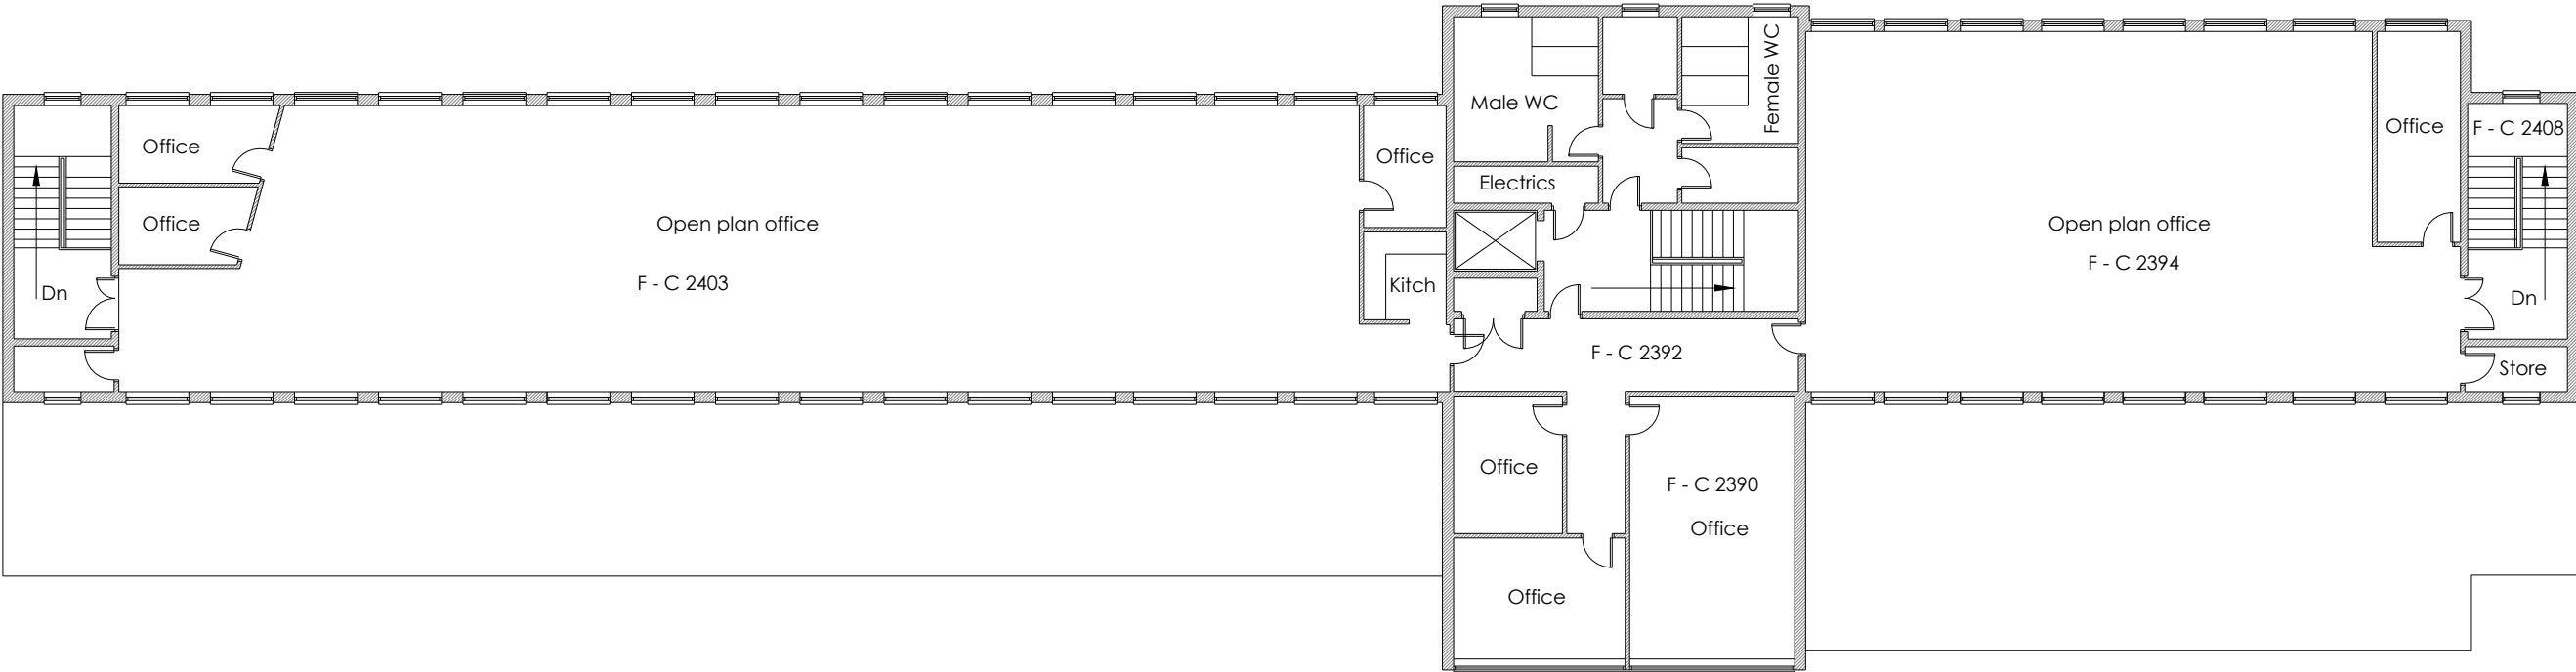

Second floor plan 1:200

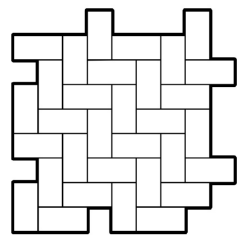

**ROWLEY
SURVEYING
LTD**
Land & Building Measurement

PROJECT NAME:
FLOOR_PLANS_OF_OAK_HOUSE

DRAWING TITLE:
OAK_HOUSE_MOORGATE_WAY_BRAMLEY_ROTHERHAM
SOUTH_YORKSHIRE_S66_1YY

DRAWN BY:
T Rowley

CHECKED BY:
M Rowley

APPROVED BY:
K Beck

DATE:
01/02/2025

The Old Colliery Offices
Colliery Road
Kiveton Park
Sheffield
S26 6LR

Tel. 07594093398
tim@rowleysurveying.com
www.rowleysurveying.com
www.rowleysurveyingltd.co.uk

LR TITLE PLANS
GNSS SURVEYS
SUAV IMAGERY
BOUNDARY SURVEYS
3D LIDAR SCANNED IMAGERY
LAND & BUILDING MEASUREMENT

SCALE:
1:200 / 1:1250

DRAWING NO:
02

REVISION:
-

UNIT:
-

PROJECT NO:
SHEET SIZE:
A3

