



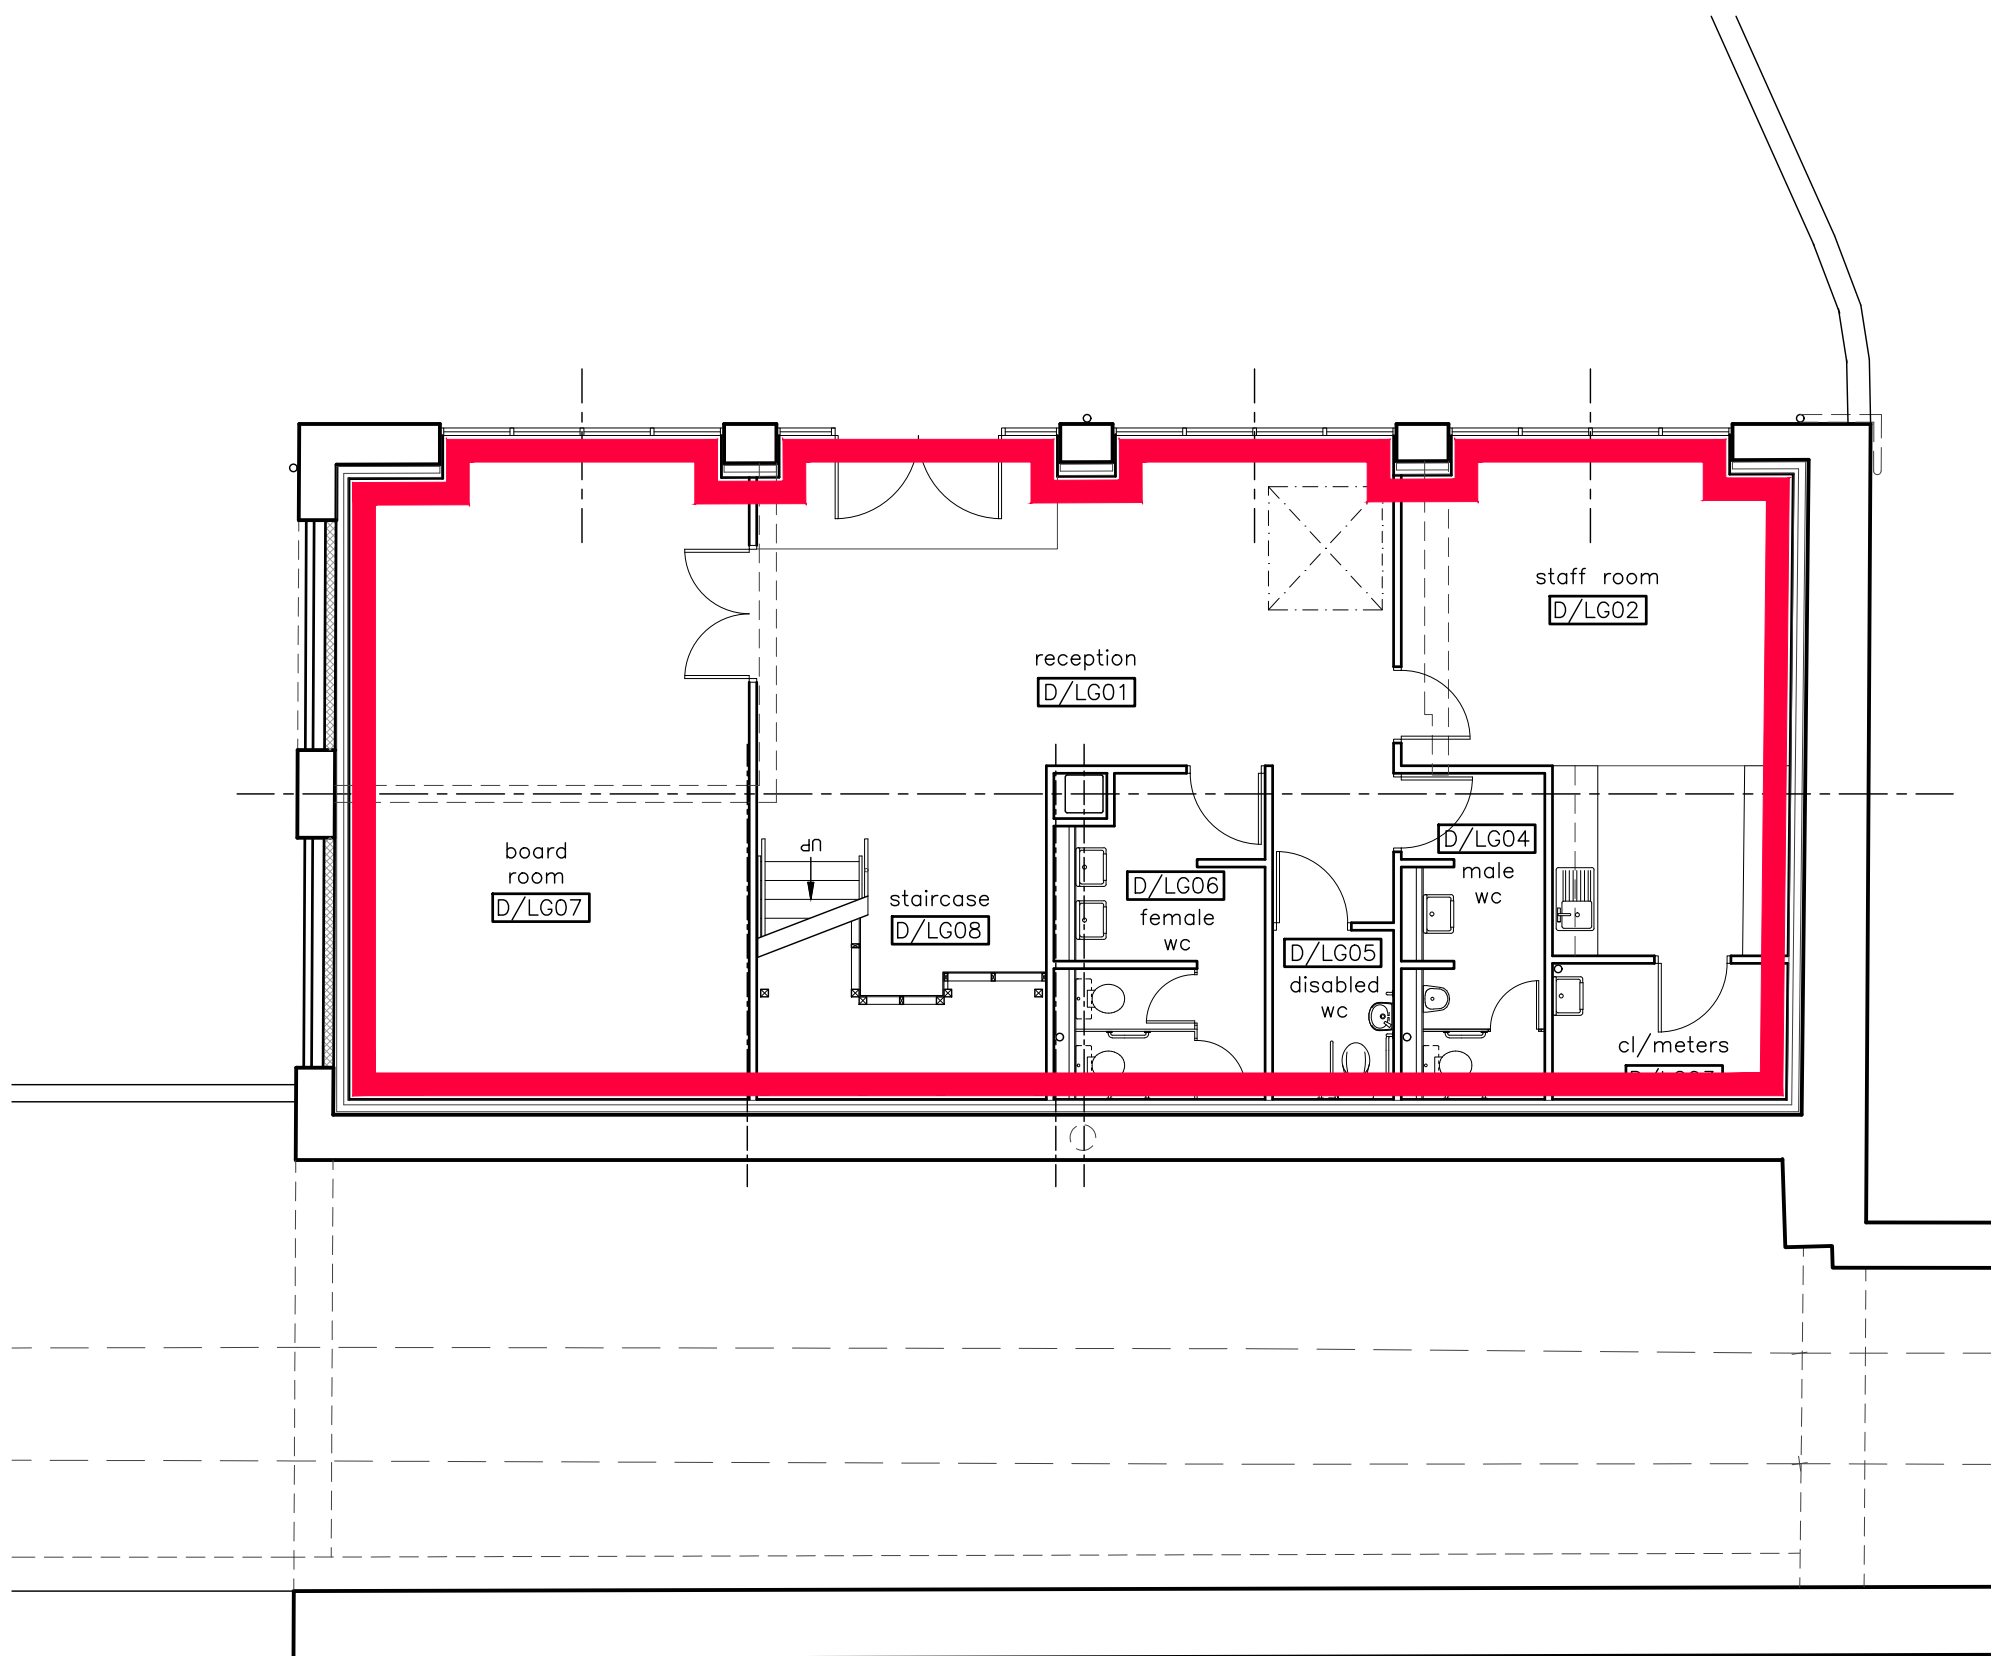


PROPOSED LOWER GROUND FLOOR PLAN
scale 1:100

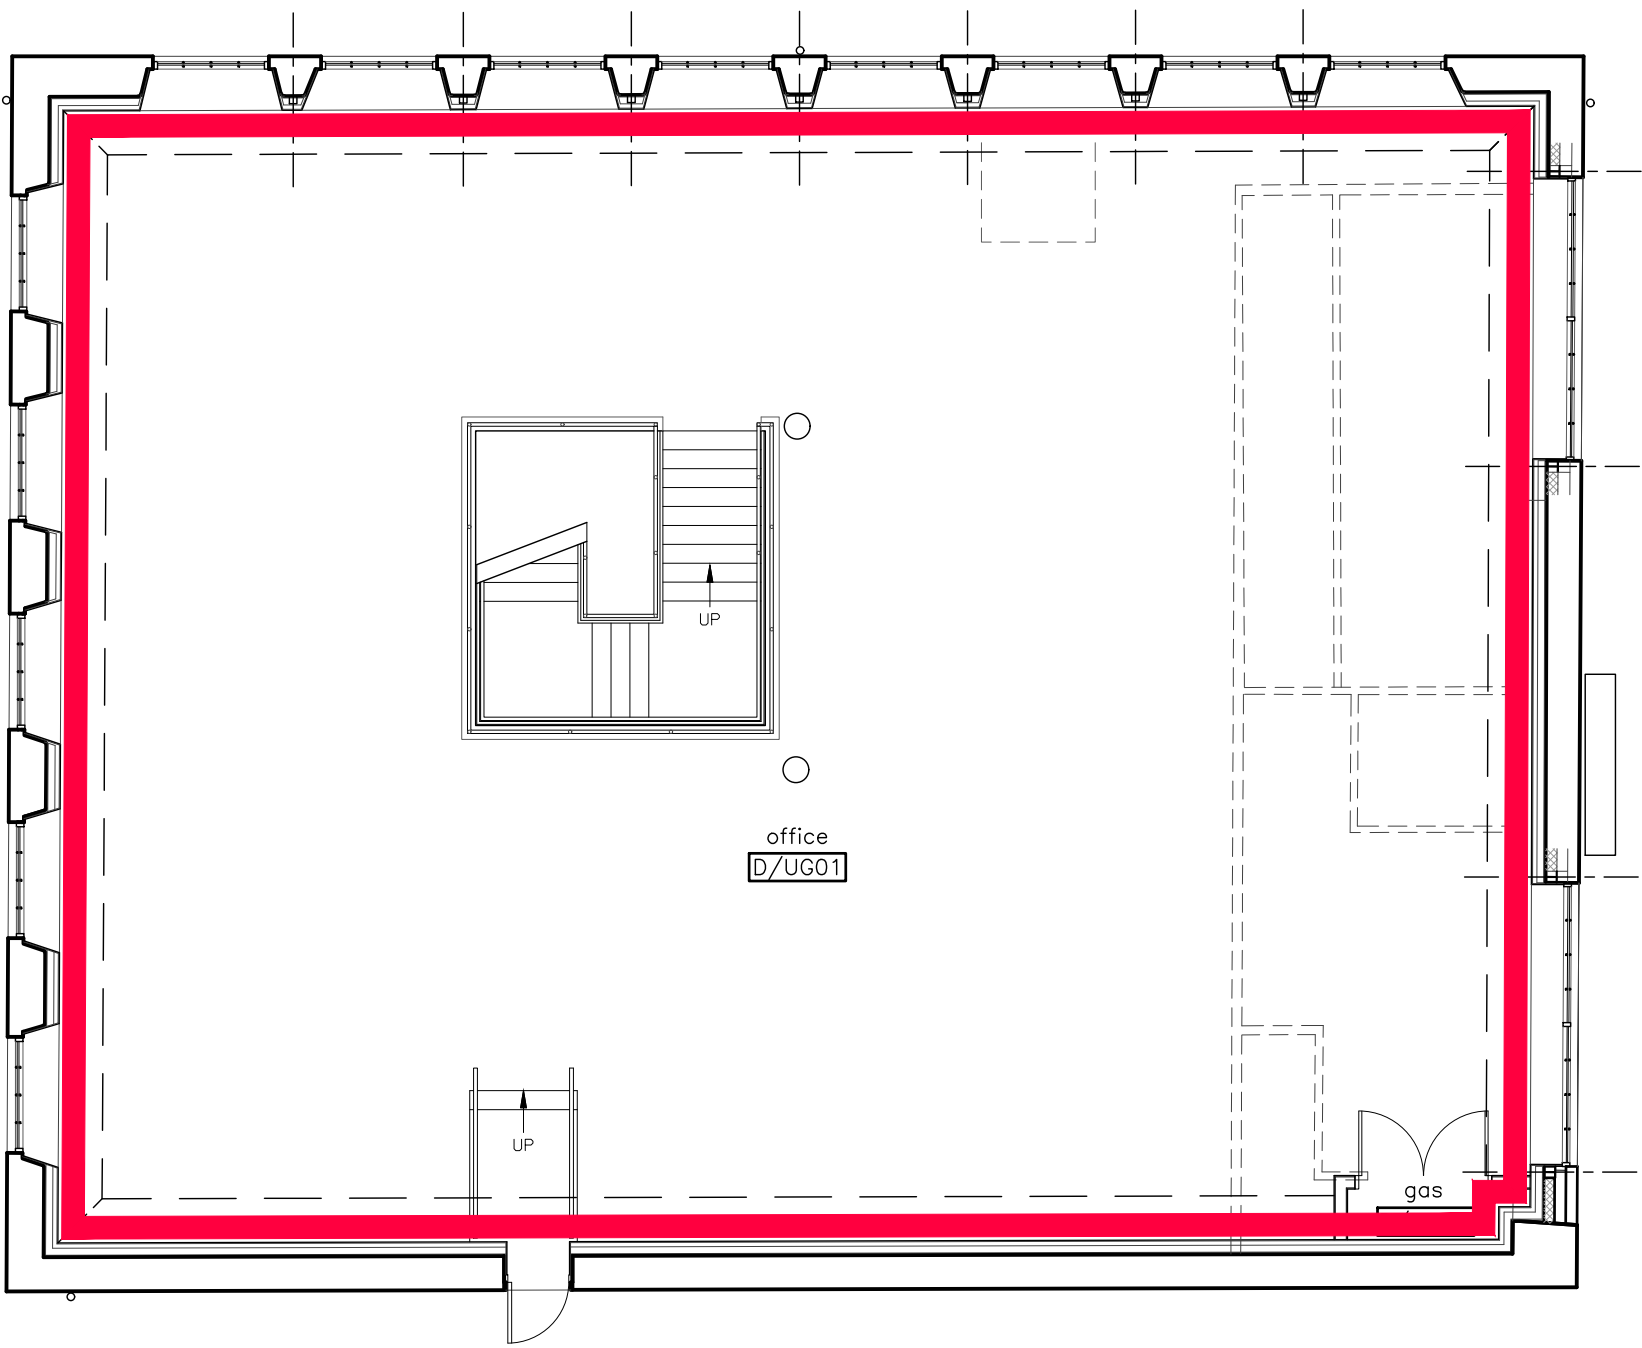

PROPOSED UPPER GROUND FLOOR PLAN

Do not scale. All setting out dimensions to be site confirmed prior to works commencing and any discrepancies confirmed to architect. This drawing is to be read in conjunction with all other architectural and structural engineers drawings.

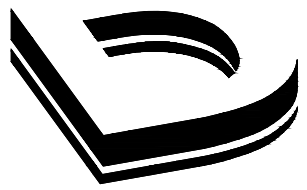

Dixon Dawson Chartered Architects
Moor Oaks Lodge
6 Moor Oaks Road
Broomhill
Sheffield
S10 1BX
T 0114 2683888
F 0114 2683007
E gdd@dixondawson.co.uk

FOX VALLEY SHEFFIELD for
STOCKSBRIDGE REGENERATION
COMPANY LIMITED

BLOCK D – LEASE PLAN
PROPOSED GROUND FLOOR PLAN 1:100@A1
PROPOSED FIRST FLOOR PLAN 1:100@A1

Date:
10/12/15

Drawn:
AW

8214s/UD/LP/03

preliminary issue