

Architectural Services:
Director: Benjamin Brazier
Email : Ben@1BMDesignsLtd@outlook.co.uk
Phone: 07375789281

Notes:

Revision:


Symbol:

Drawing Phase :	Measured Survey
Site Address :	Unit 2 Survey, Sheffield Road Chesterfield S41 9ED
Drawing Title :	Existing Drawings


Scale	1:150
Date	04/09/2024
Drawn By	BB
Revision	A
Paper Size	A1

Drawing Number:


001

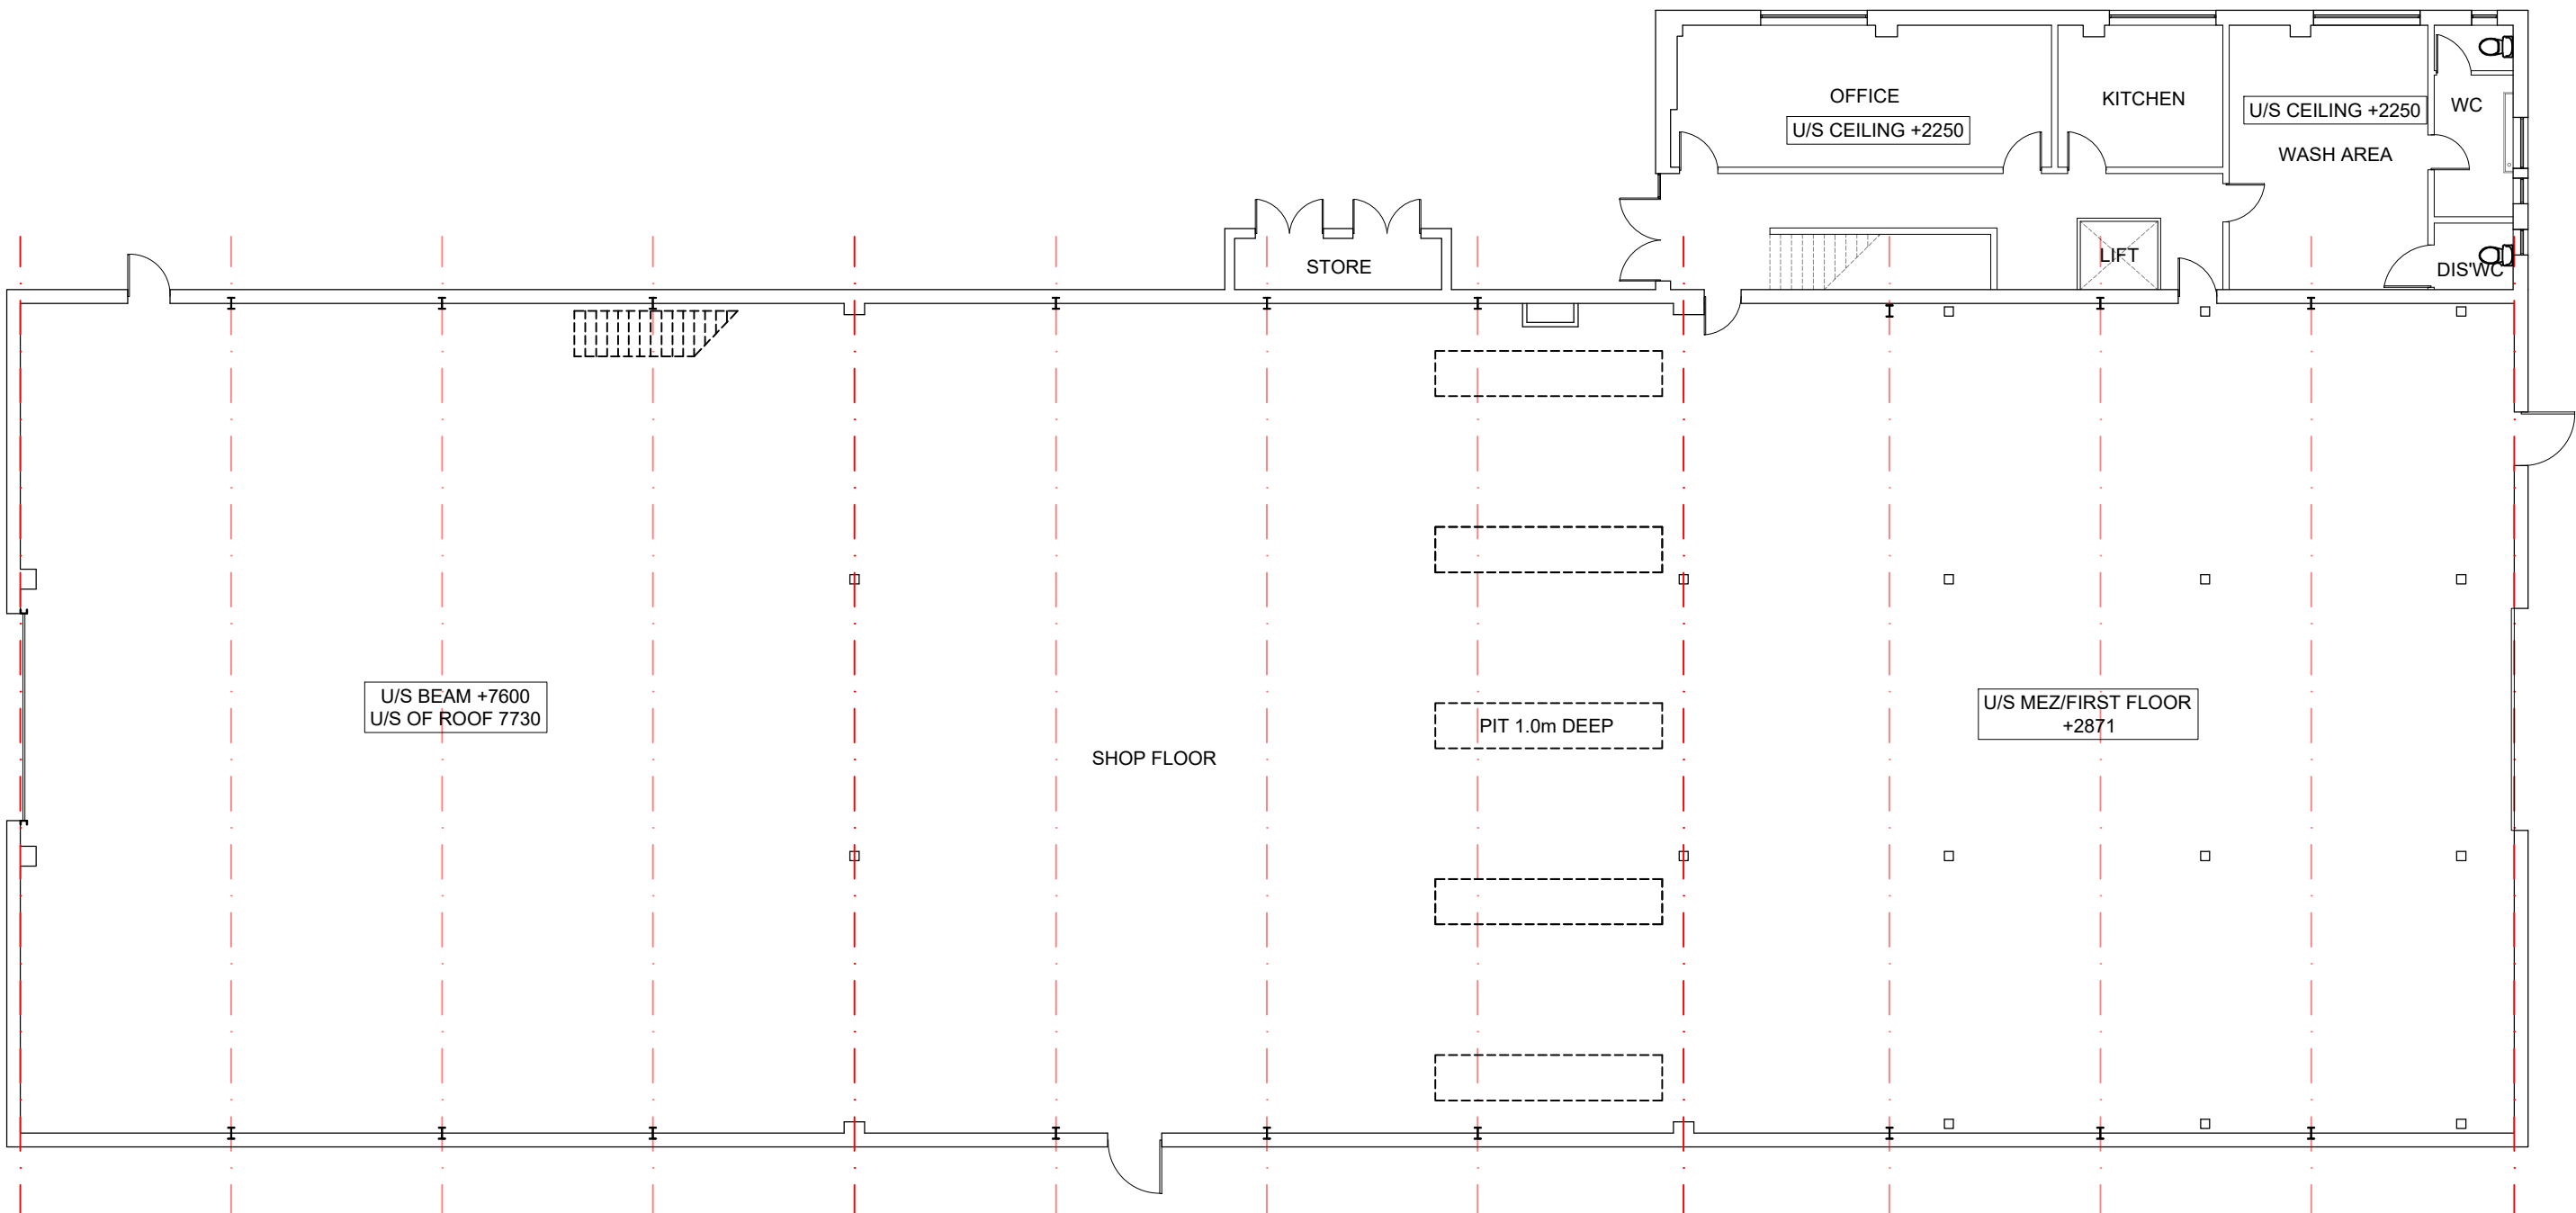


Existing Ground Floor Plan
Scale 1:150
1120m² - 12,055 Square Feet

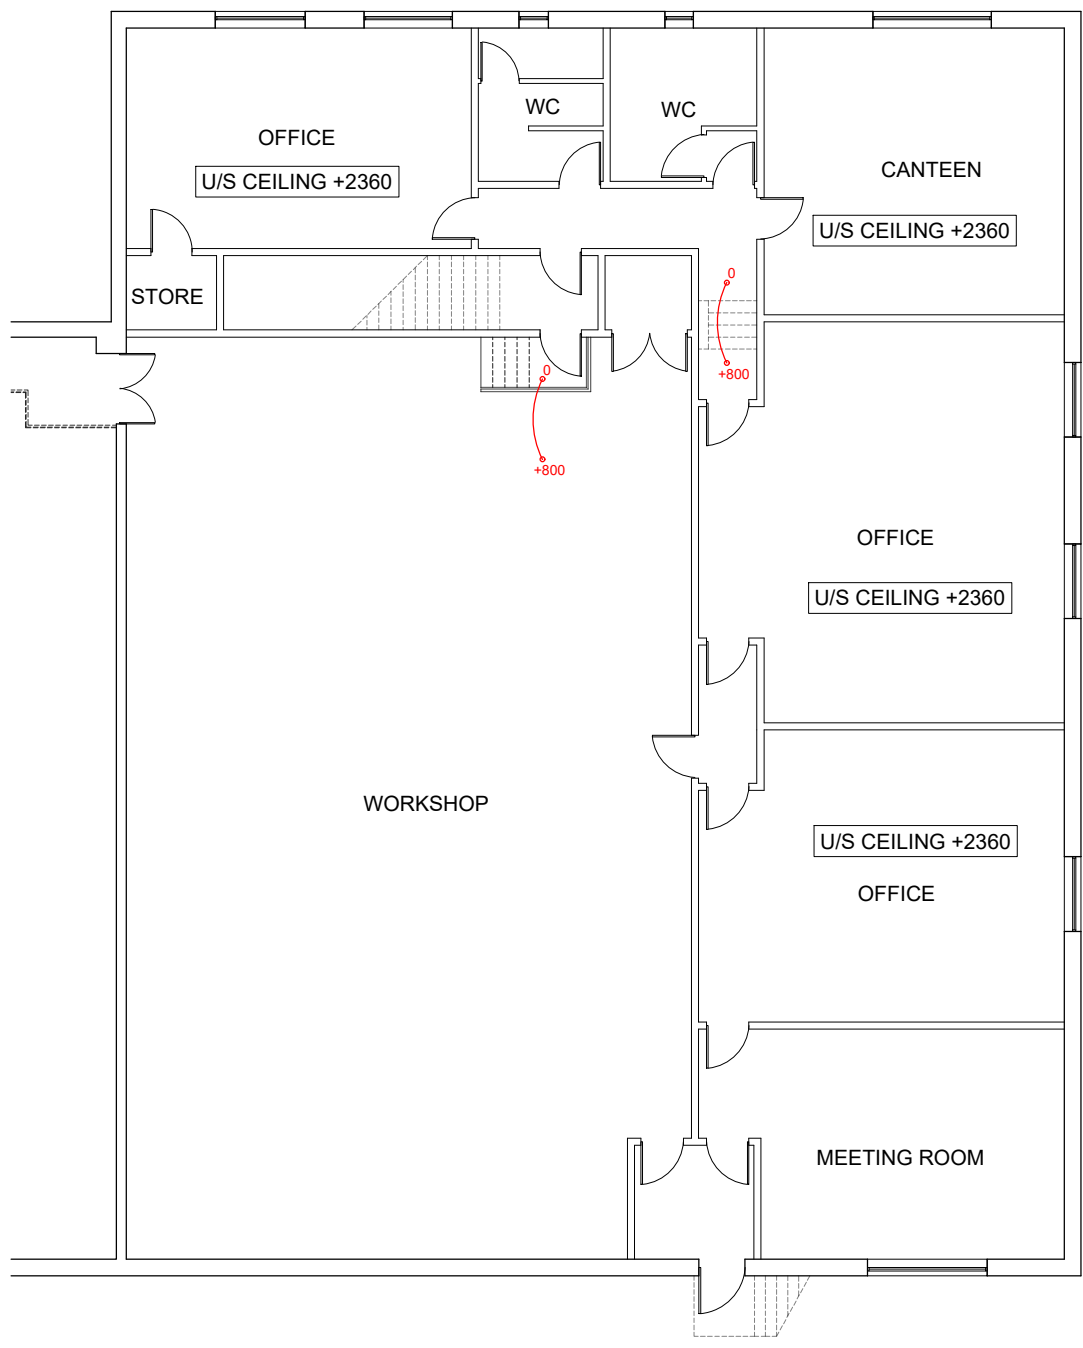

Existing First Floor Plan
Scale 1:150
454m² - 4887 Square Feet

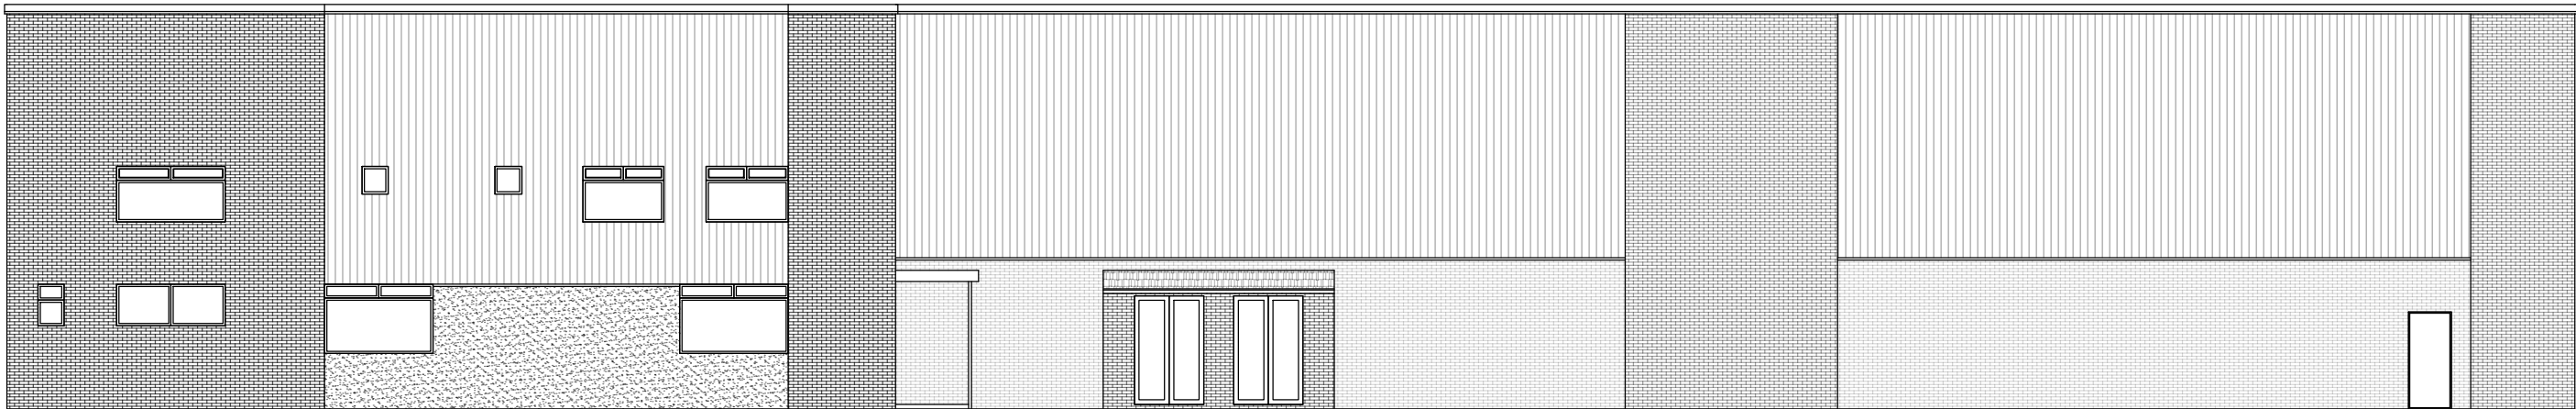

Existing Front Elevation
Scale 1:150

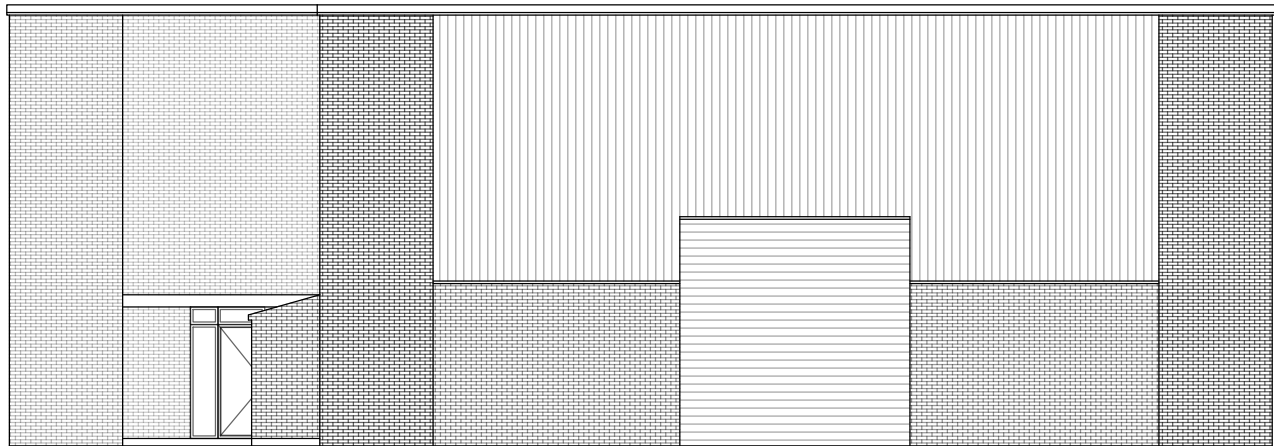

Existing Side Elevation
Scale 1:150