


GROSS AREA
70.46sq.m.

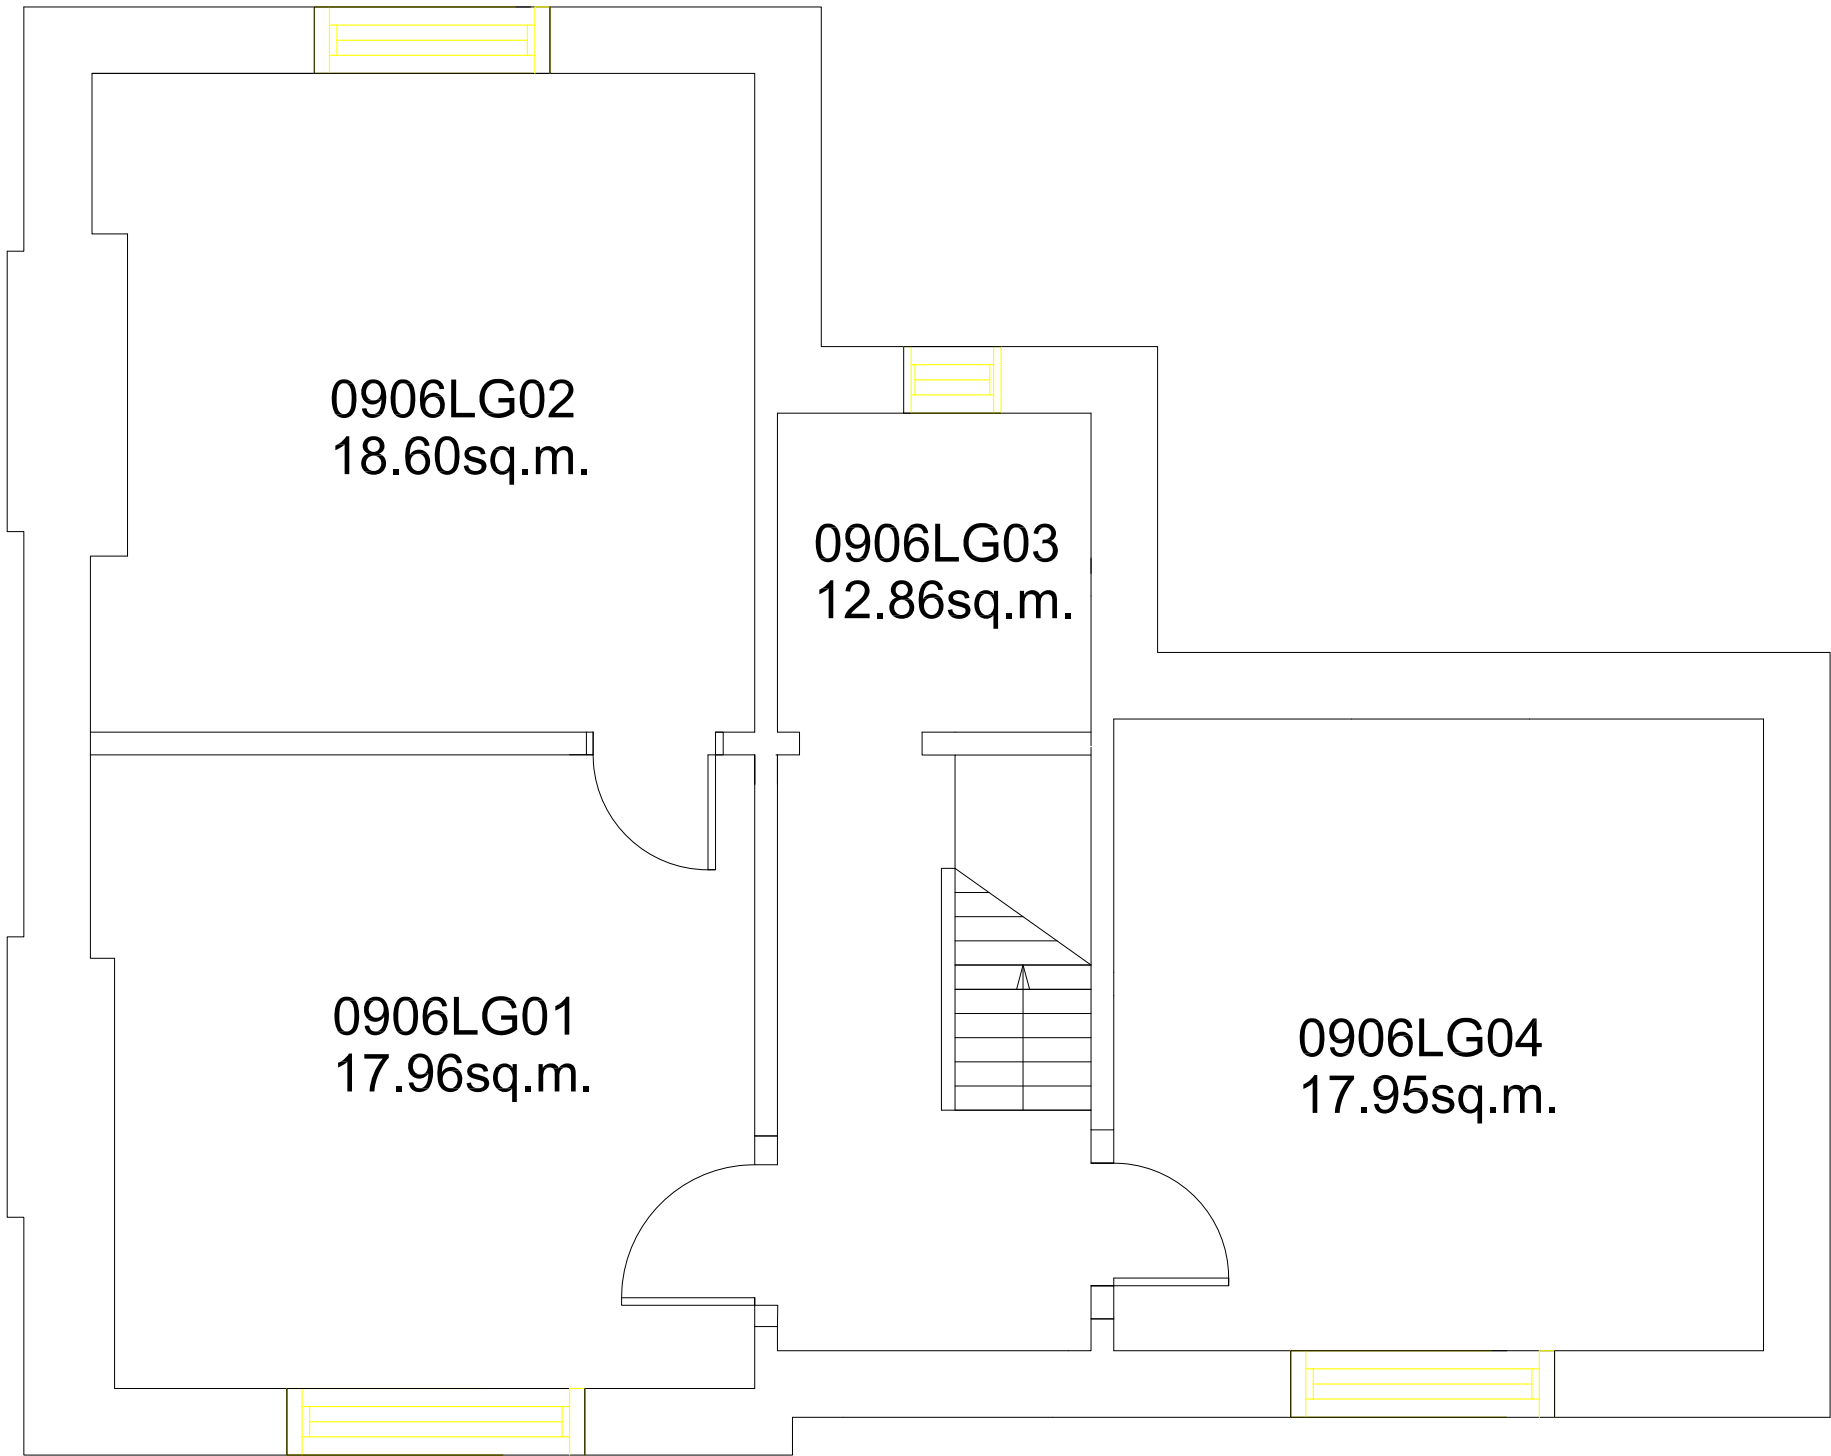

Notes

Revision

Project

5 Palmerston Road

Drawing

Lower Ground Floor Plan



Estates & Facilities Management

Arts Tower
Western Bank
Sheffield S10 2TN
Tel: 0114 222 9000
Fax: 0114 222 9010
www.sheffield.ac.uk

Date
Drawn By
Scale
Checked By
1:50@A3

Drawing No
Rev

0906LG