

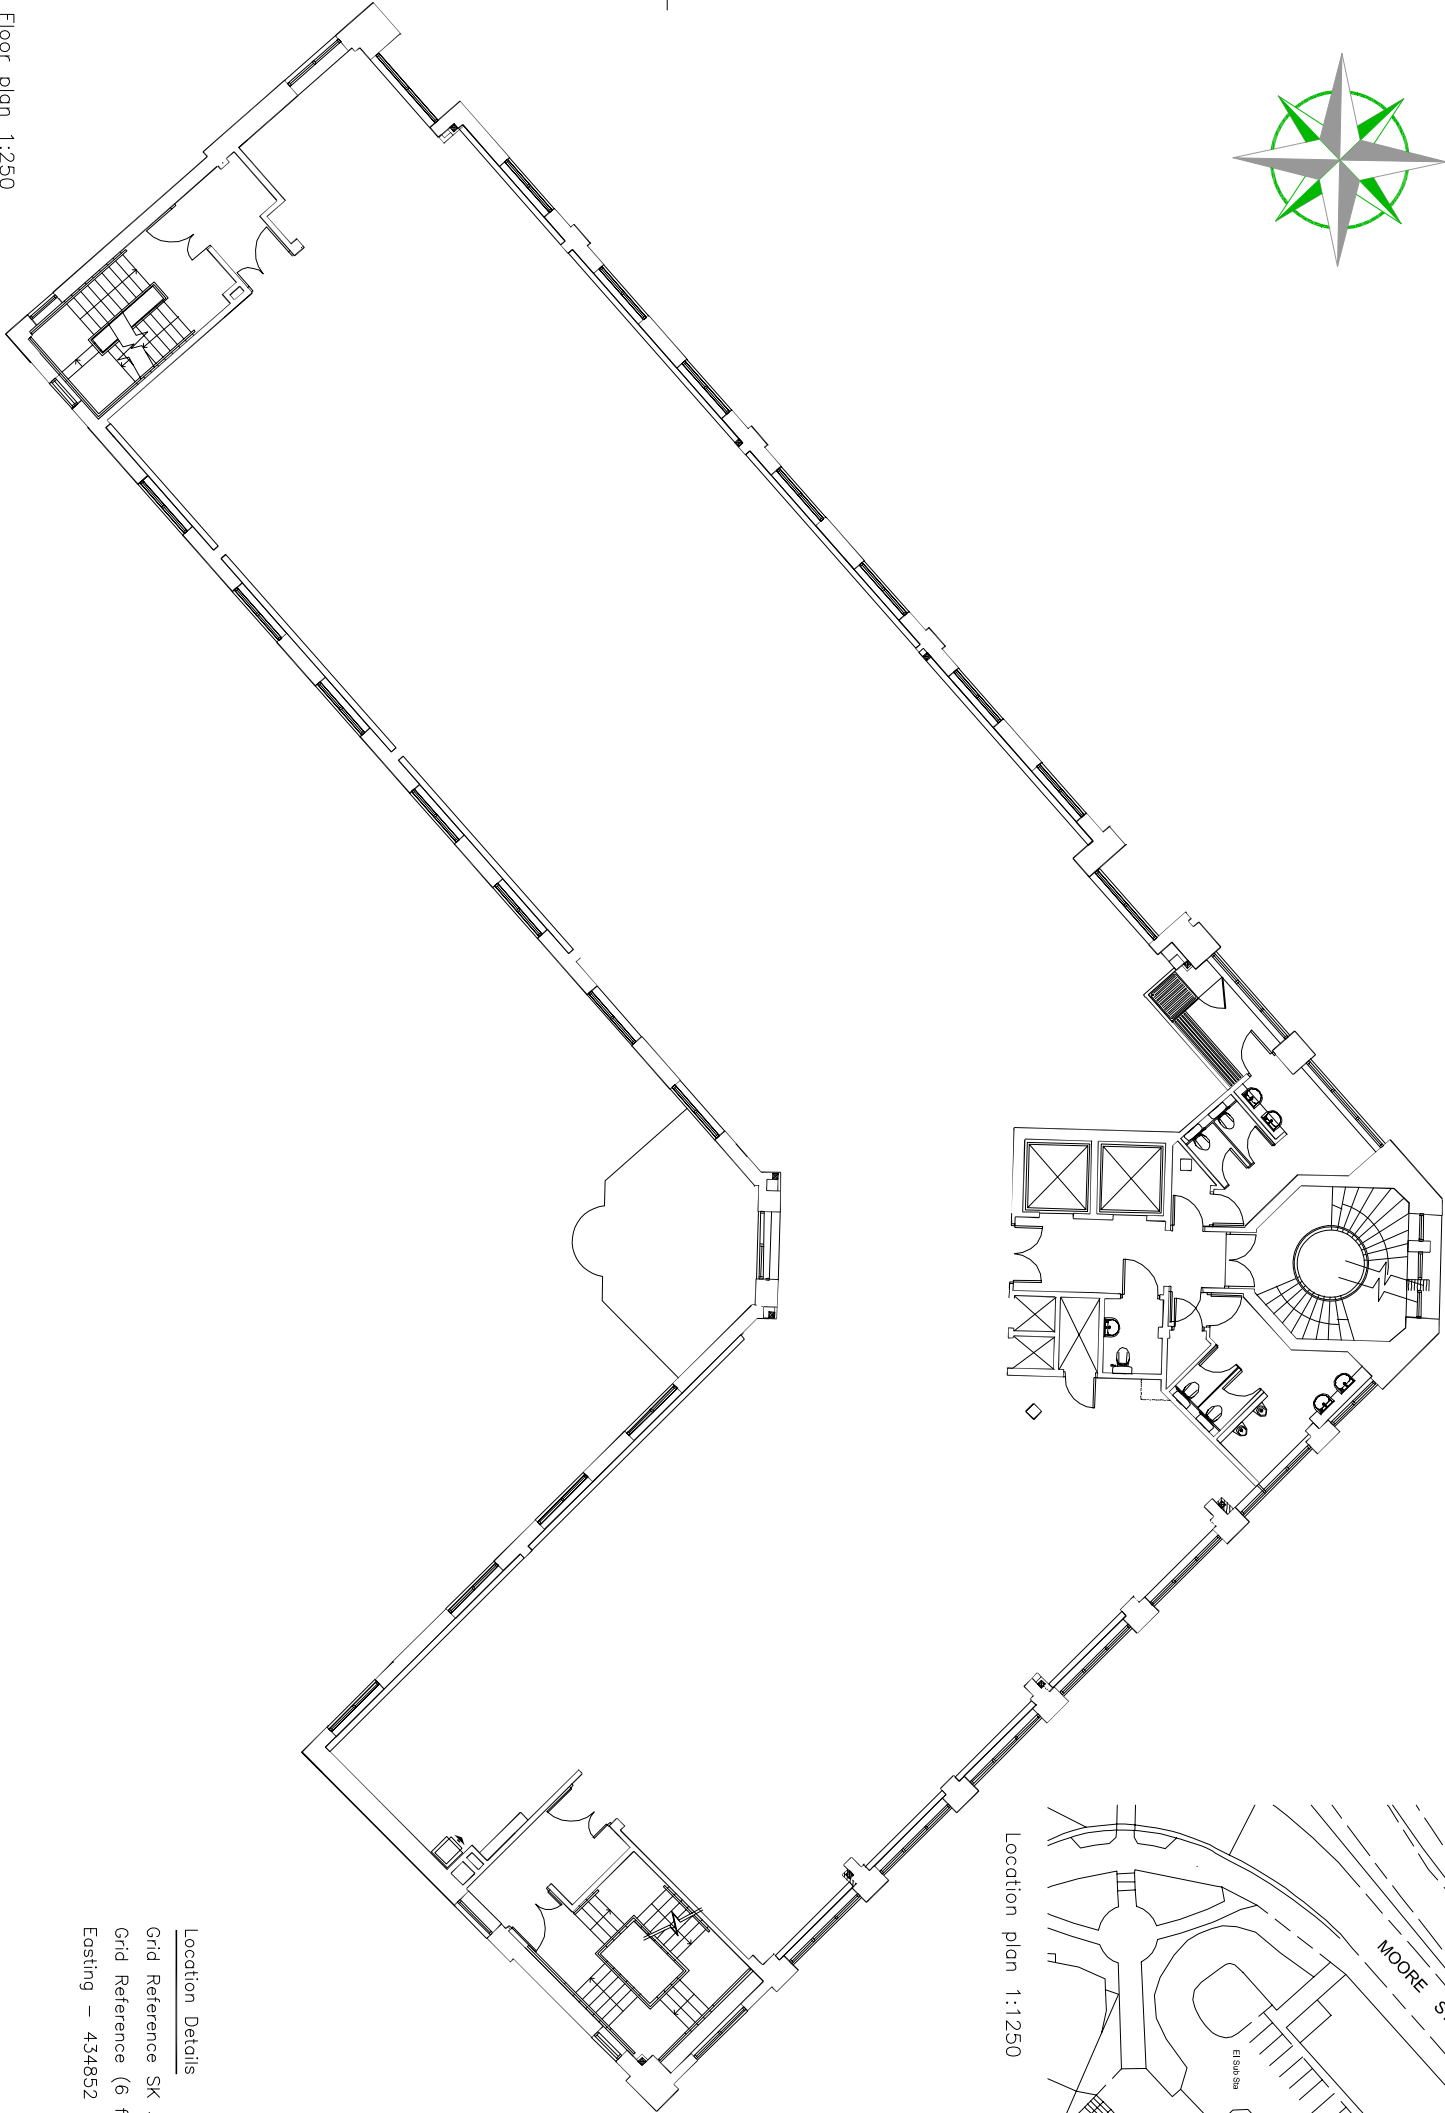


2ND FLOOR DEARING HOUSE 1 YOUNG STREET SHEFFIELD

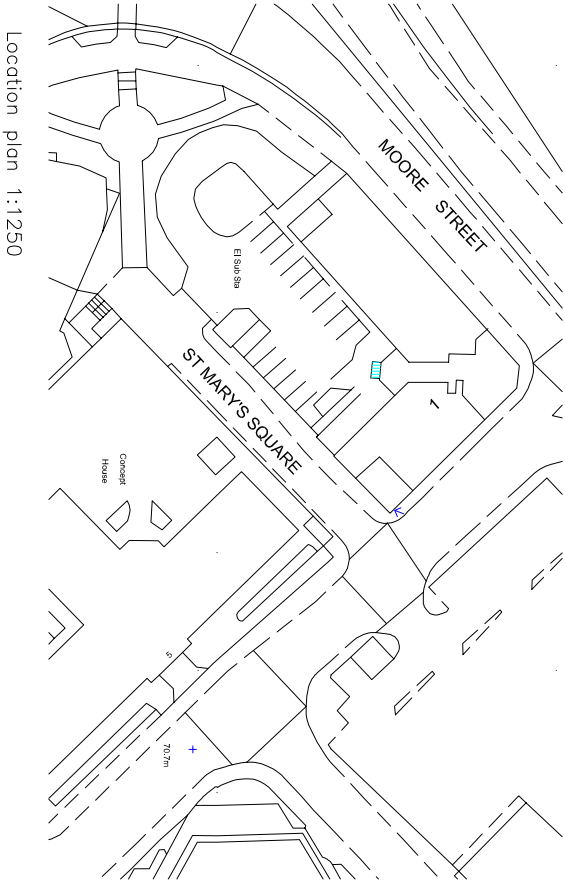

RevNo	Revision note	Date	Signature	Checked
-------	---------------	------	-----------	---------

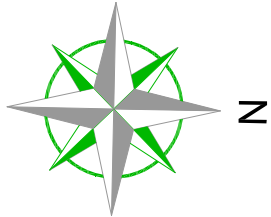

Location Details

Grid Reference SK 34852 86539
Grid Reference (6 figure) SK348865
Easting – 434852 Northing – 386539

Leica TCR705 / Leica Geo Office Tools		Exemple	
Point ID	Position or point measured	12	
Coordinates	Values given to relate to the OS grid (if required)	98.456;116.415	
Height	Value given above sea level (if required)	100.032	
Stations	Specific control points within data capture	STN A	
Code prop	Name specific to a point which is recognised when processing	BRICK W	
The survey is carried out to an arbitrary grid and datum unless otherwise specified			

<div> ROWLEY SURVEYING</div> <div>TOPOGRAPHICAL SURVEYS & BUILDING MEASUREMENT</div> <div></div>						
Itemref	Quantity	Title/Name, designation, material, dimension etc		Article No./Reference		
Surveyed by TIM-ROWLEY		Checked by TIM-ROWLEY	Approved by - date TIM-ROWLEY	File name DEARING	Date JANUARY__2019	Scale 1:500/1:1250
12 Forge Road Wales Sheffield S26 5RS 07594 093398		Land Registry Plans Topographical Building Measurement SUAUV Images PICO CAA Approved		DEARING__HOUSE__1 YOUNG__STREET SHEFFIELD__SOUTH__YORKSHIRE		
				A3-02	Edition 01	Sheet A3

Floor plan 1:250

Location plan 1:1250