



Business Quarter Offices

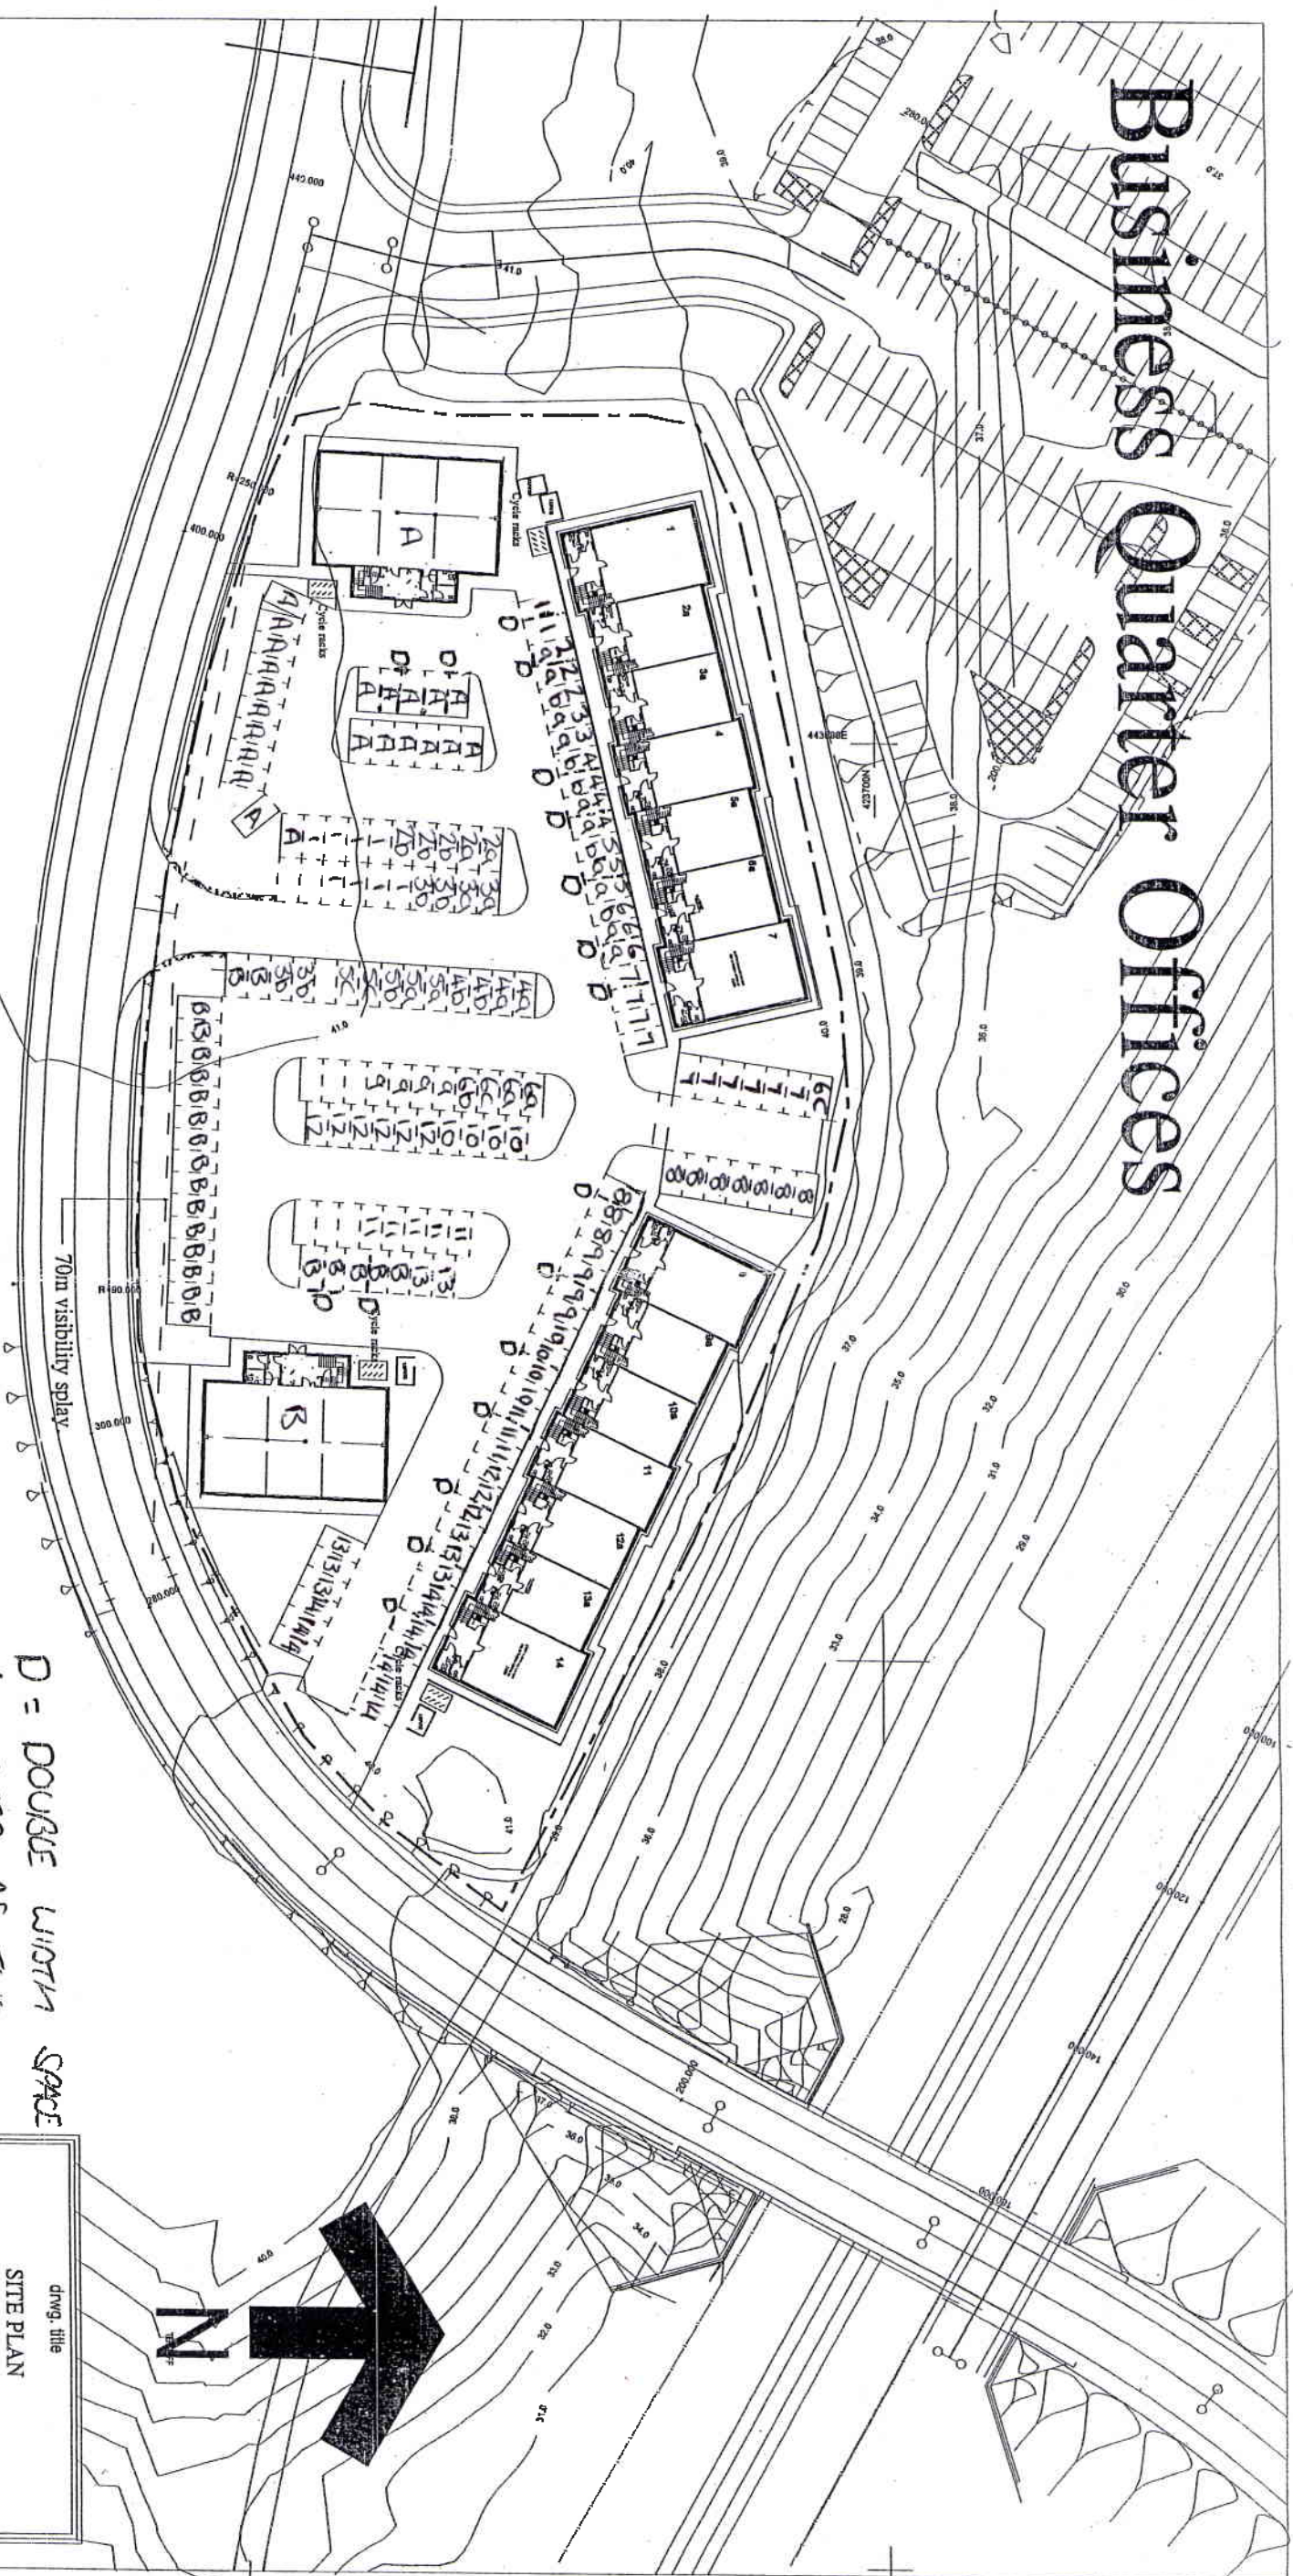

D = DOUBLE WIDTH SPACE
 ALLOCATED AS TWO
 SPACES. NO ON SITE
 MIDDLE MARKED.

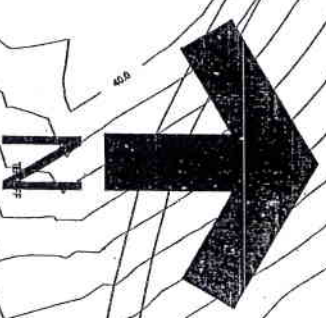

drwg. no. scale		drwg. title SITE PLAN
project BUSINESS QUARTER DEVELOPMENT SUMMIT PARK GLASSHOUGHTON		
issue_status PLANNING		GLADMAN DEVELOPMENTS LTD 11 WEST STREET, ROSELTON CHESTER? Tel: 01560 280835 Fax: 01560 299100 e-mail: info@gladman.co.uk

SUMMIT PARK - Glasshoughton