


2nd FLOOR LAYOUT 1:50

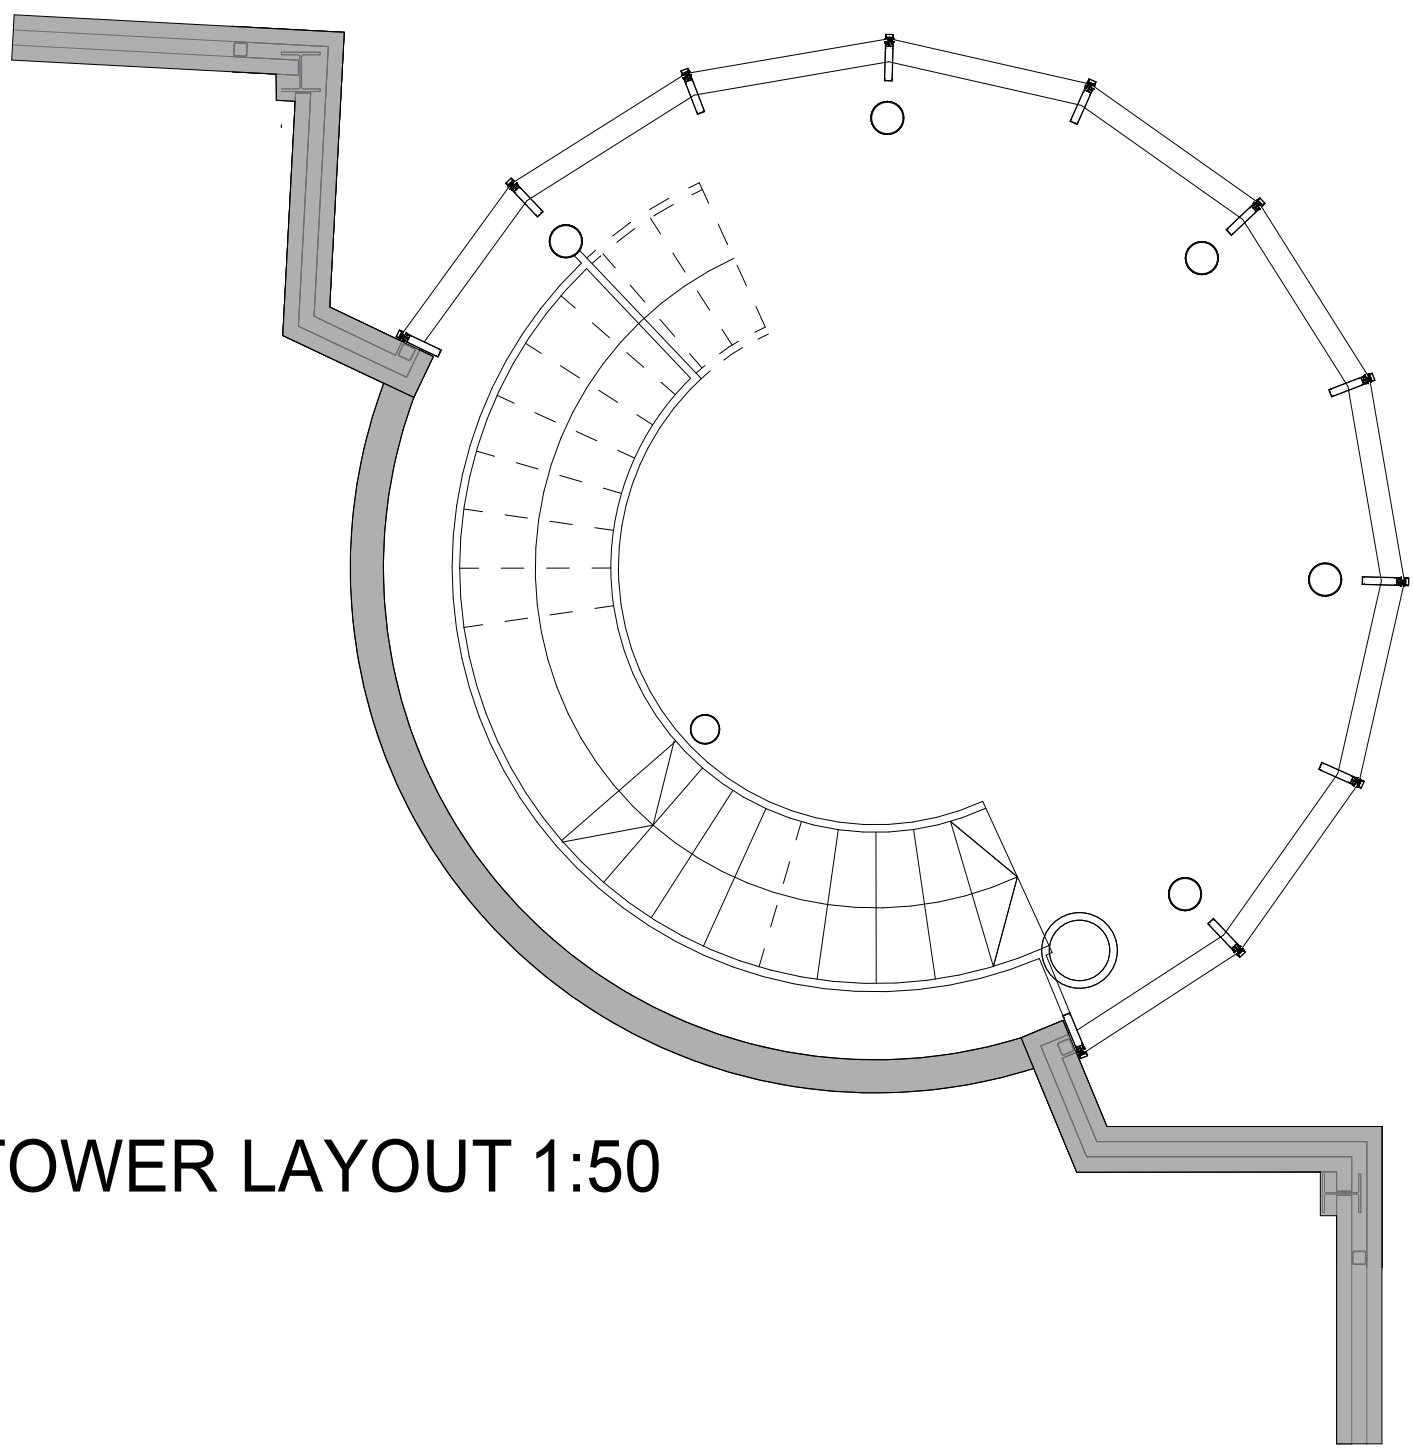

TOWER LAYOUT 1:50

P01	PRELIMINARY ISSUE	23.08.27	AI	HLM
Rev	Description	Date	By	Chk
Revisions				Suitability
Project				

FIRST FLOOR
REFURBISHMENT

Client
HLM ARCHITECTS

Title
2nd FLOOR LAYOUT

Drawing No.	Revision
HLM-01-02-DR-A-00201	P01
Scale @ A1	Drawn
1:50	AI
Date	Checked
23.08.24	HLM