


Graphical Scale 1:200



All drawings should be read in conjunction with the entire **PL Series** drawings. Full details and specifications will be provided following approval of the planning application and through a formal Building Control submission prior to commencement of site works & construction.

 APPLICATION BOUNDARY

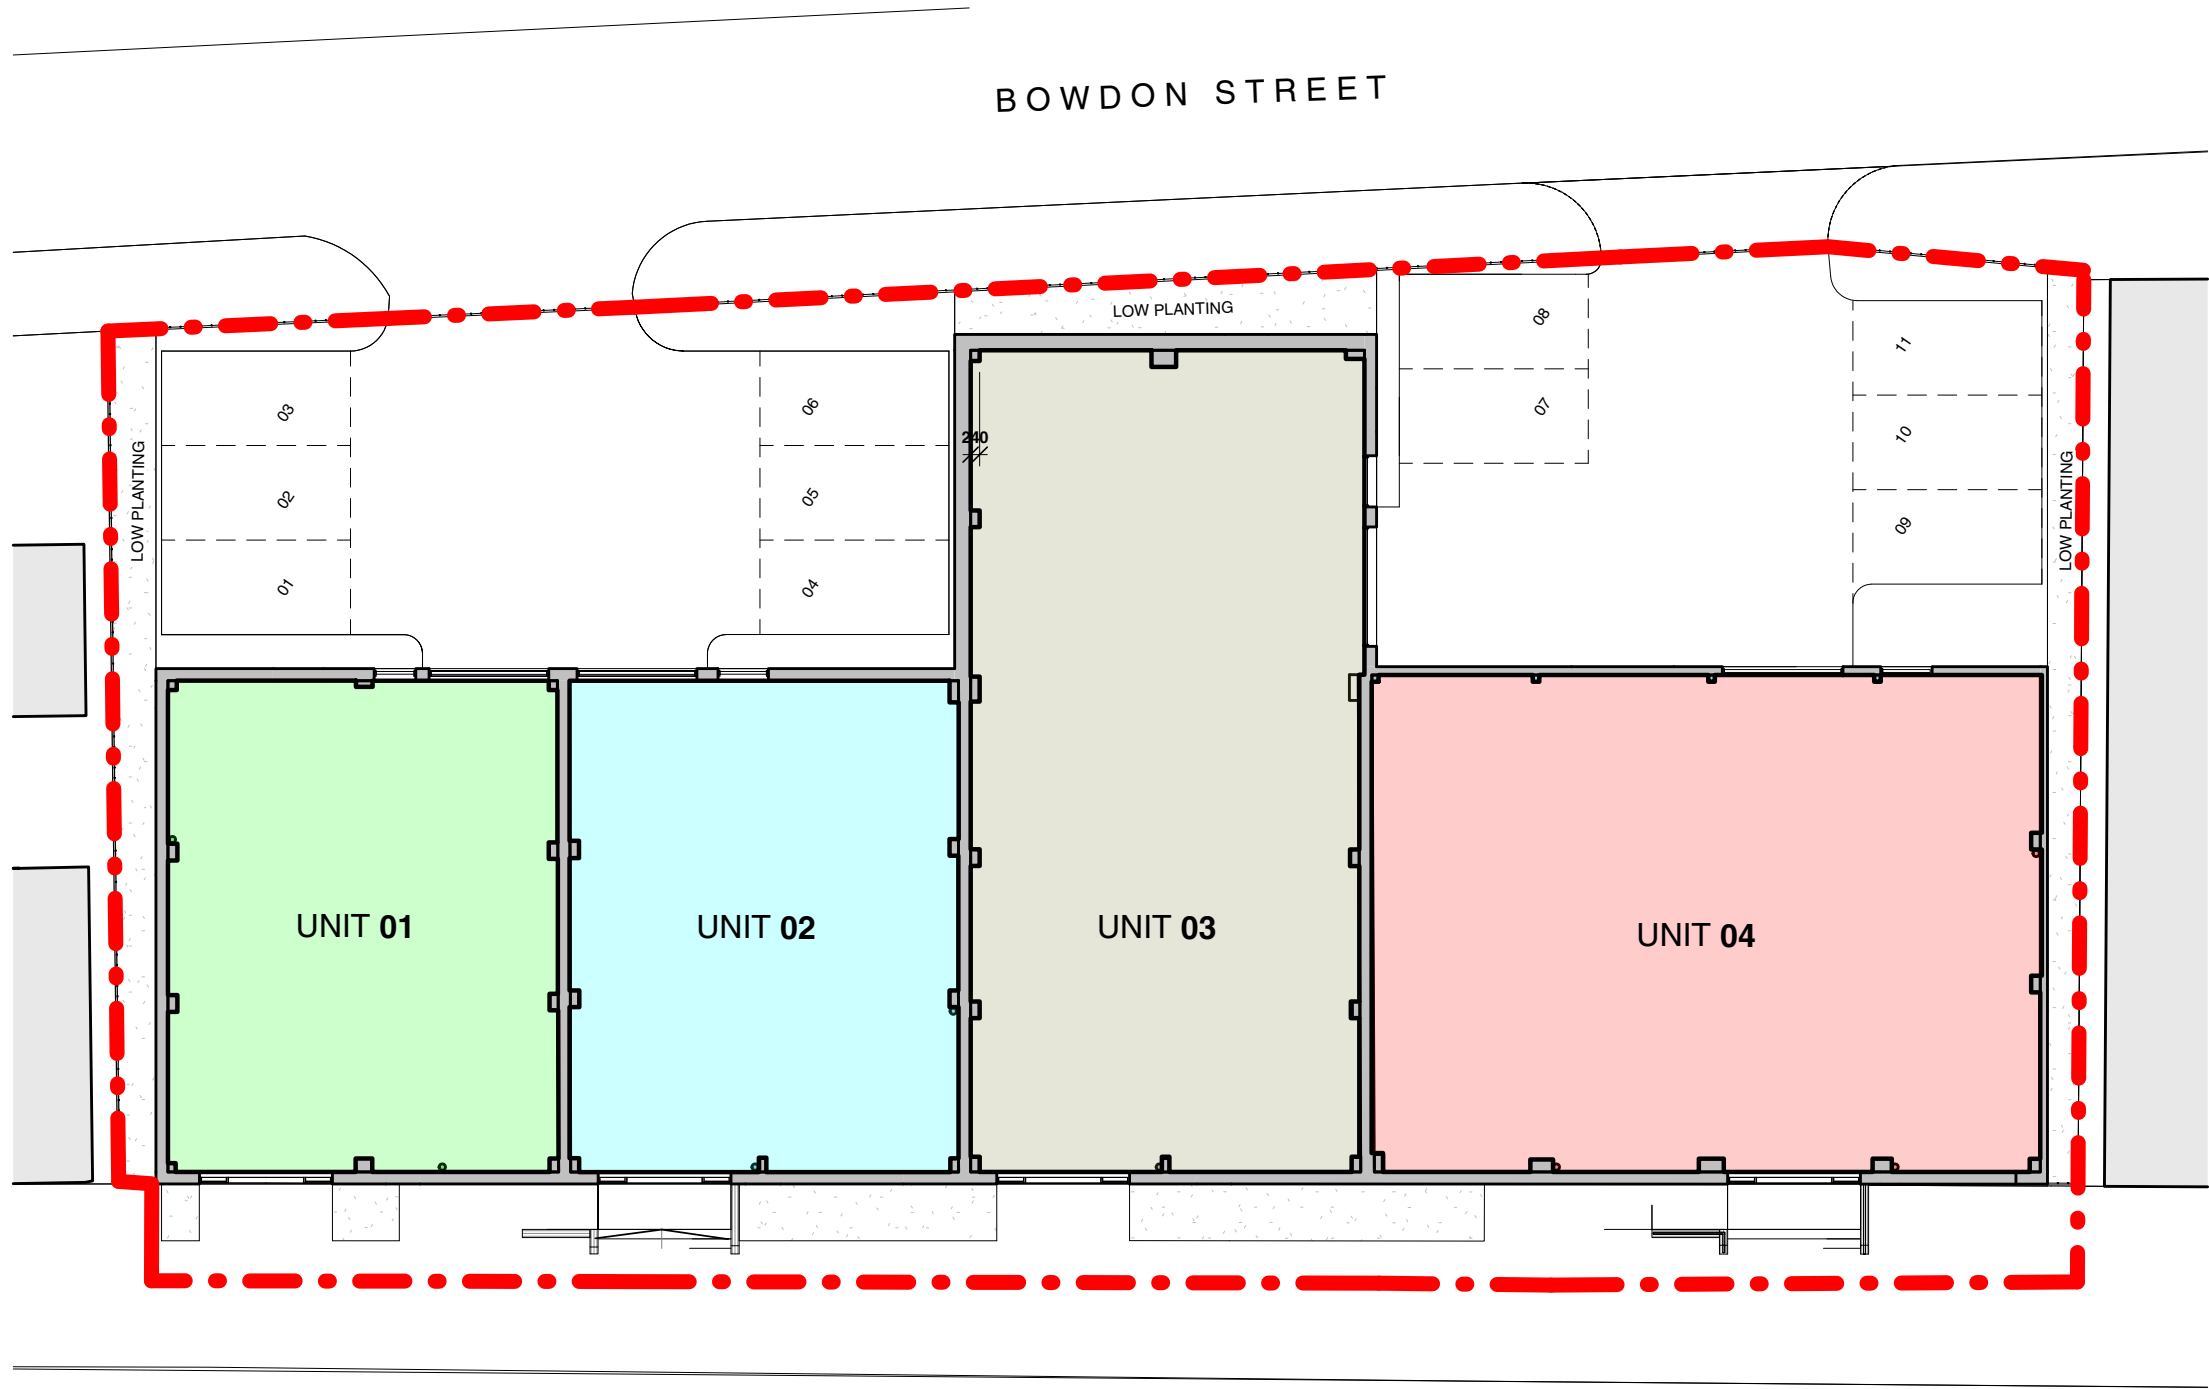

-  Unit 01 Area = 133m²
-  Unit 02 Area = 133m²
-  Unit 03 Area = 223m²
-  Unit 04 Area = 231m²

FITZWILLIAM STREET

B	UPDATED TO RE MEASURE	12/02/24	JAB
A	UPDATED FOLLOWING CLIENT COMMENT	13/12/23	EP
Rev	Description	Date	By

Drawing
FIT - FST - 80-001
PROPOSED UNIT AREAS

Rev

B

Project
0231 - 013

Proposed works to 1-4, 83-87 Fitzwilliam Street, Sheffield

Date 20/10/22

Scale 1 : 200 @

5 SE
VEN
TY 3