


UPPER FLOORS

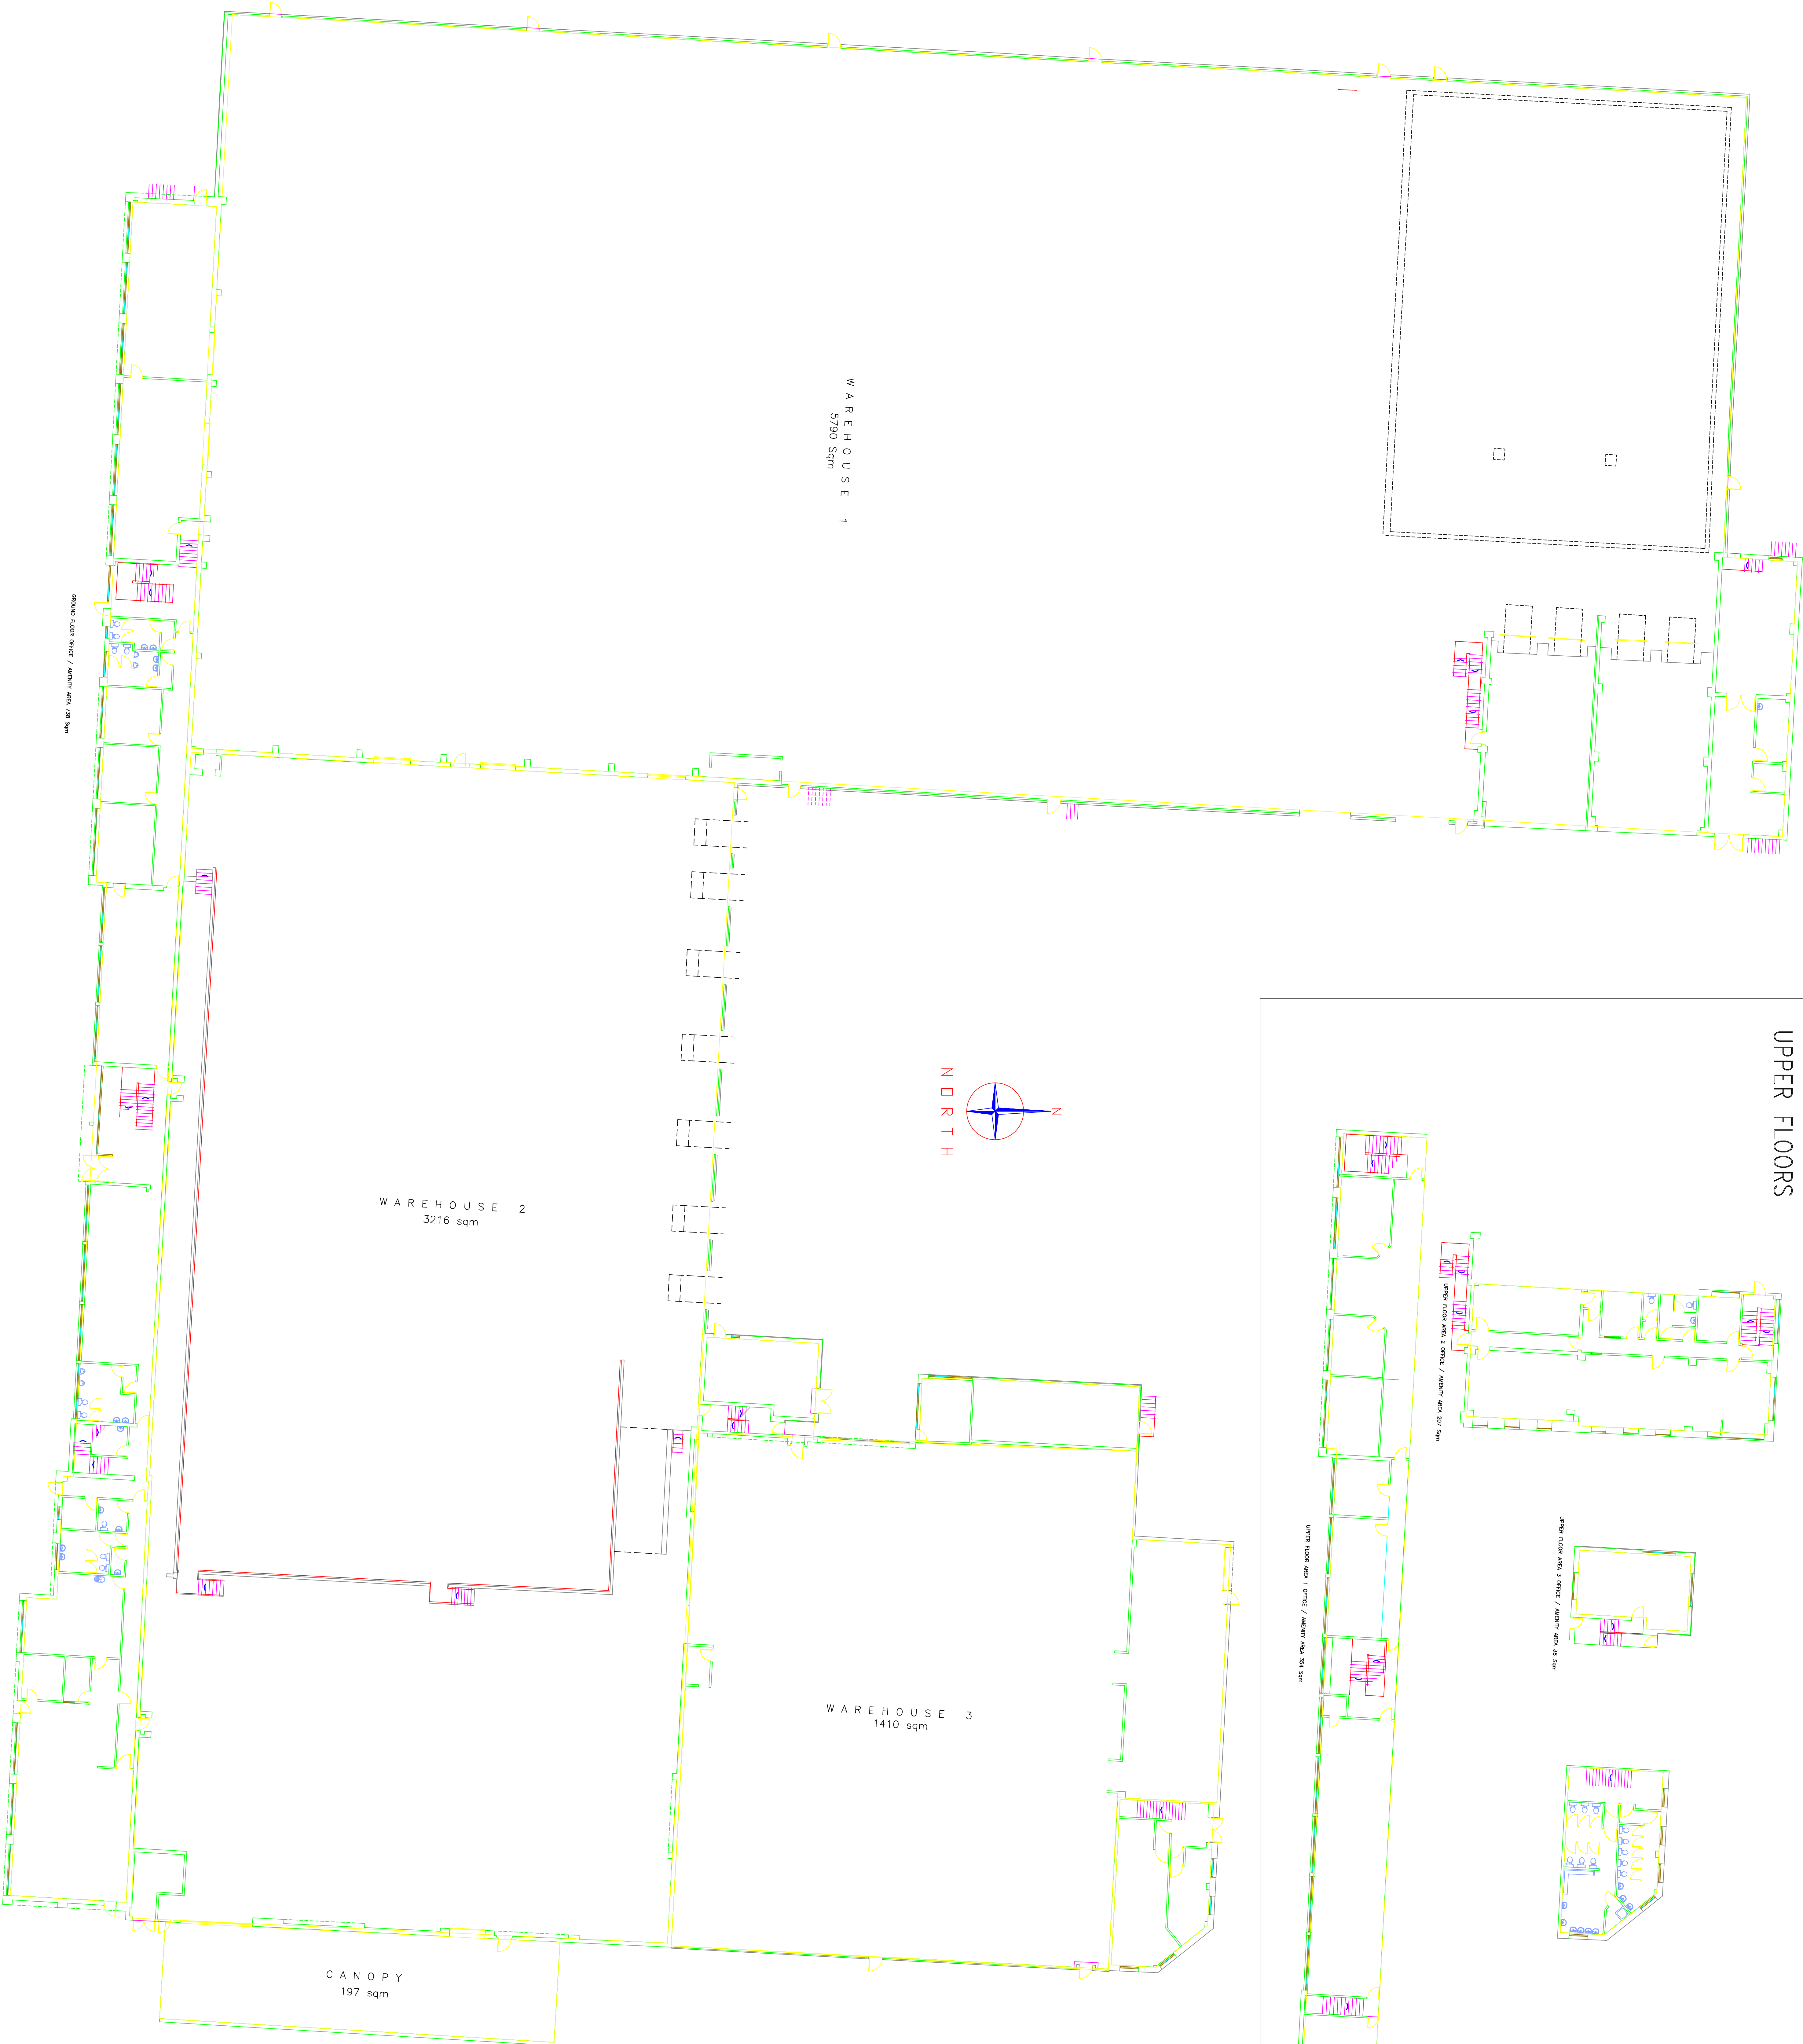


LEGEND

Symbols:	
	Gully
	Manhole
	Rod eye
	Down pipe
	Boll
	Gate
	Survey station
	Tree (deciduous)
	Tree (deciduous)
	Tree (deciduous)
	WST Water stop tap
	WSV Water stop valve
	WM Water meter
	IC Inspection cover
	BT British Telecom IC
	CA Cable television IC
	LP Lamp post
	TP Telegraph pole
	FP Flag pole
	PB Post Box
	TB Telephone Box

ACAD Layers:

Building	Levels
Sanitary ware	Sanitary ware
Detail	Text
Drainage	Door
Fence	Utilities
Grid	Walls
Step	Overhead Heights
Steel	

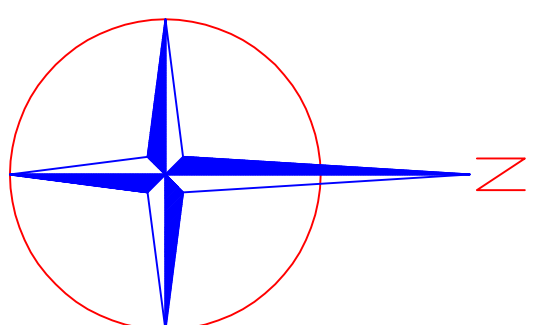


NORTH

Levels to national grid datum
10 Metre local grid

Notes:
WAREHOUSING AREA 10416 Sqm
OFFICE / AMENITY AREAS 1483 Sqm

Site Location:
ROTHERHAM RD, MALTBY

MEASURED BUILDING SURVEY

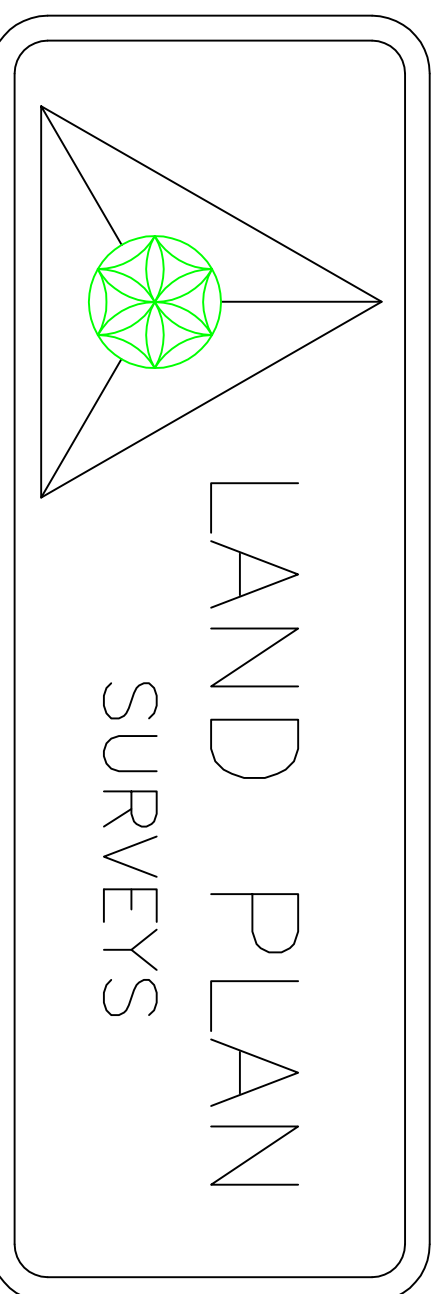

86 Leader Rd, Sheffield S6 4GH
www.landplansurveys.co.uk
mail@landplansurveys.co.uk
Tel/Fax 0114 234 2765
Mobile: 07957 872710

Date: Jan. 2024 Scale:

Ref No: 1346a Surveyor: IB